





PHASE 1 SIDEWALK 

TREE TO BE REMOVED 

TREE TO REMAIN WITH ALTERED SIDEWALK 

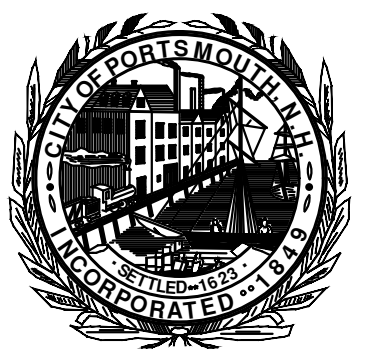


DEPARTMENT OF
PUBLIC WORKS
CITY OF PORTSMOUTH, NH
680 PEVERLY HILL ROAD
603-427-1530

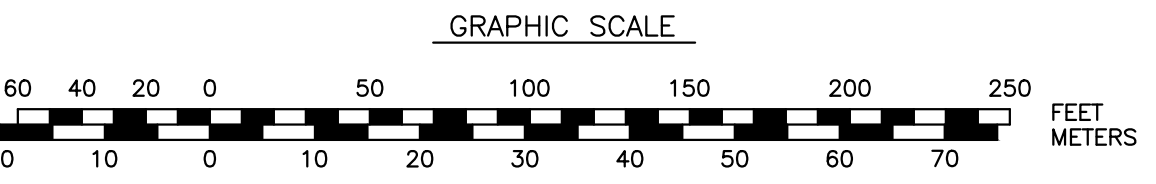



D	04/20/2022 PUBLIC MEETING	MRB	04/20/22
C	CONCEPT PLAN FOR REVIEW	MRB	04/05/22
B	CONCEPT PLAN FOR REVIEW	MRB	03/28/22
A	ISSUED FOR REVIEW	MRB	03/22/22
NO.	REVISIONS	APP'D	DATE
PROJECT: 2022 SIDEWALK PROJECTS MAPLE HAVEN - SOUTH			
TITLE: OVERALL SITE PLAN			
DRAWING SCALE:	AS SHOWN	DATE:	FEBRUARY 2022
PROJECT NO.:	XXXX	SHEET:	C-100A
APPROVED BY:	MRB		


NH STATE PLANE COORDINATE SYSTEM
MAY 1983

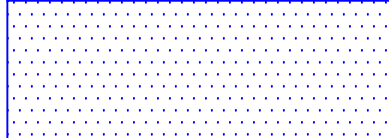



PHASE 1 SIDEWALK 

TREE TO BE REMOVED 


TREE TO REMAIN WITH ALTERED SIDEWALK 

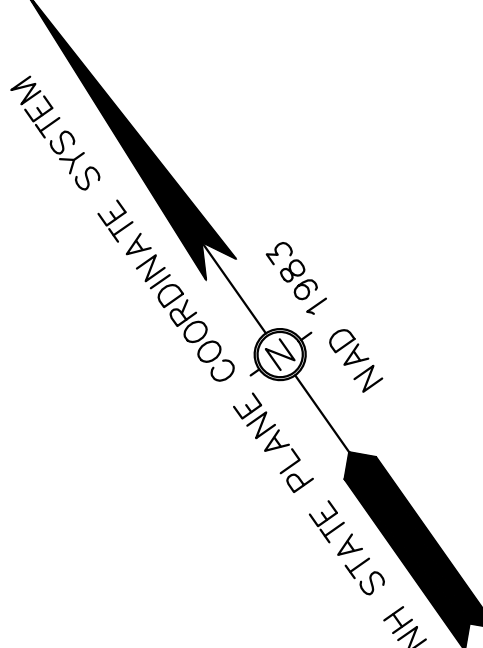

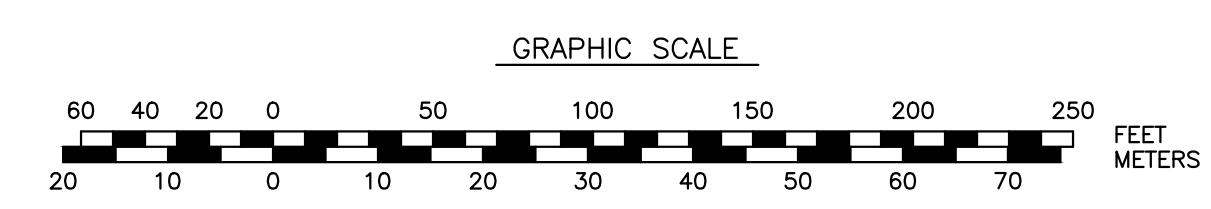



DEPARTMENT OF
PUBLIC WORKS
CITY OF PORTSMOUTH, NH
680 PEVERLY HILL ROAD
603-427-1530

D	04/20/2022 PUBLIC MEETING	MRB	04/20/22
C	CONCEPT PLAN FOR REVIEW	MRB	04/05/22
B	CONCEPT PLAN FOR REVIEW	MRB	03/28/22
A	ISSUED FOR REVIEW	MRB	03/22/22
NO.	REVISIONS	APP'D	DATE
PROJECT: 2022 SIDEWALK PROJECTS MAPLE HAVEN - NORTH			
TITLE: OVERALL SITE PLAN			
DRAWING SCALE: AS SHOWN		DATE: FEBRUARY 2022	
PROJECT NO.: XXXX		SHEET: C-100B	
APPROVED BY: MRB			

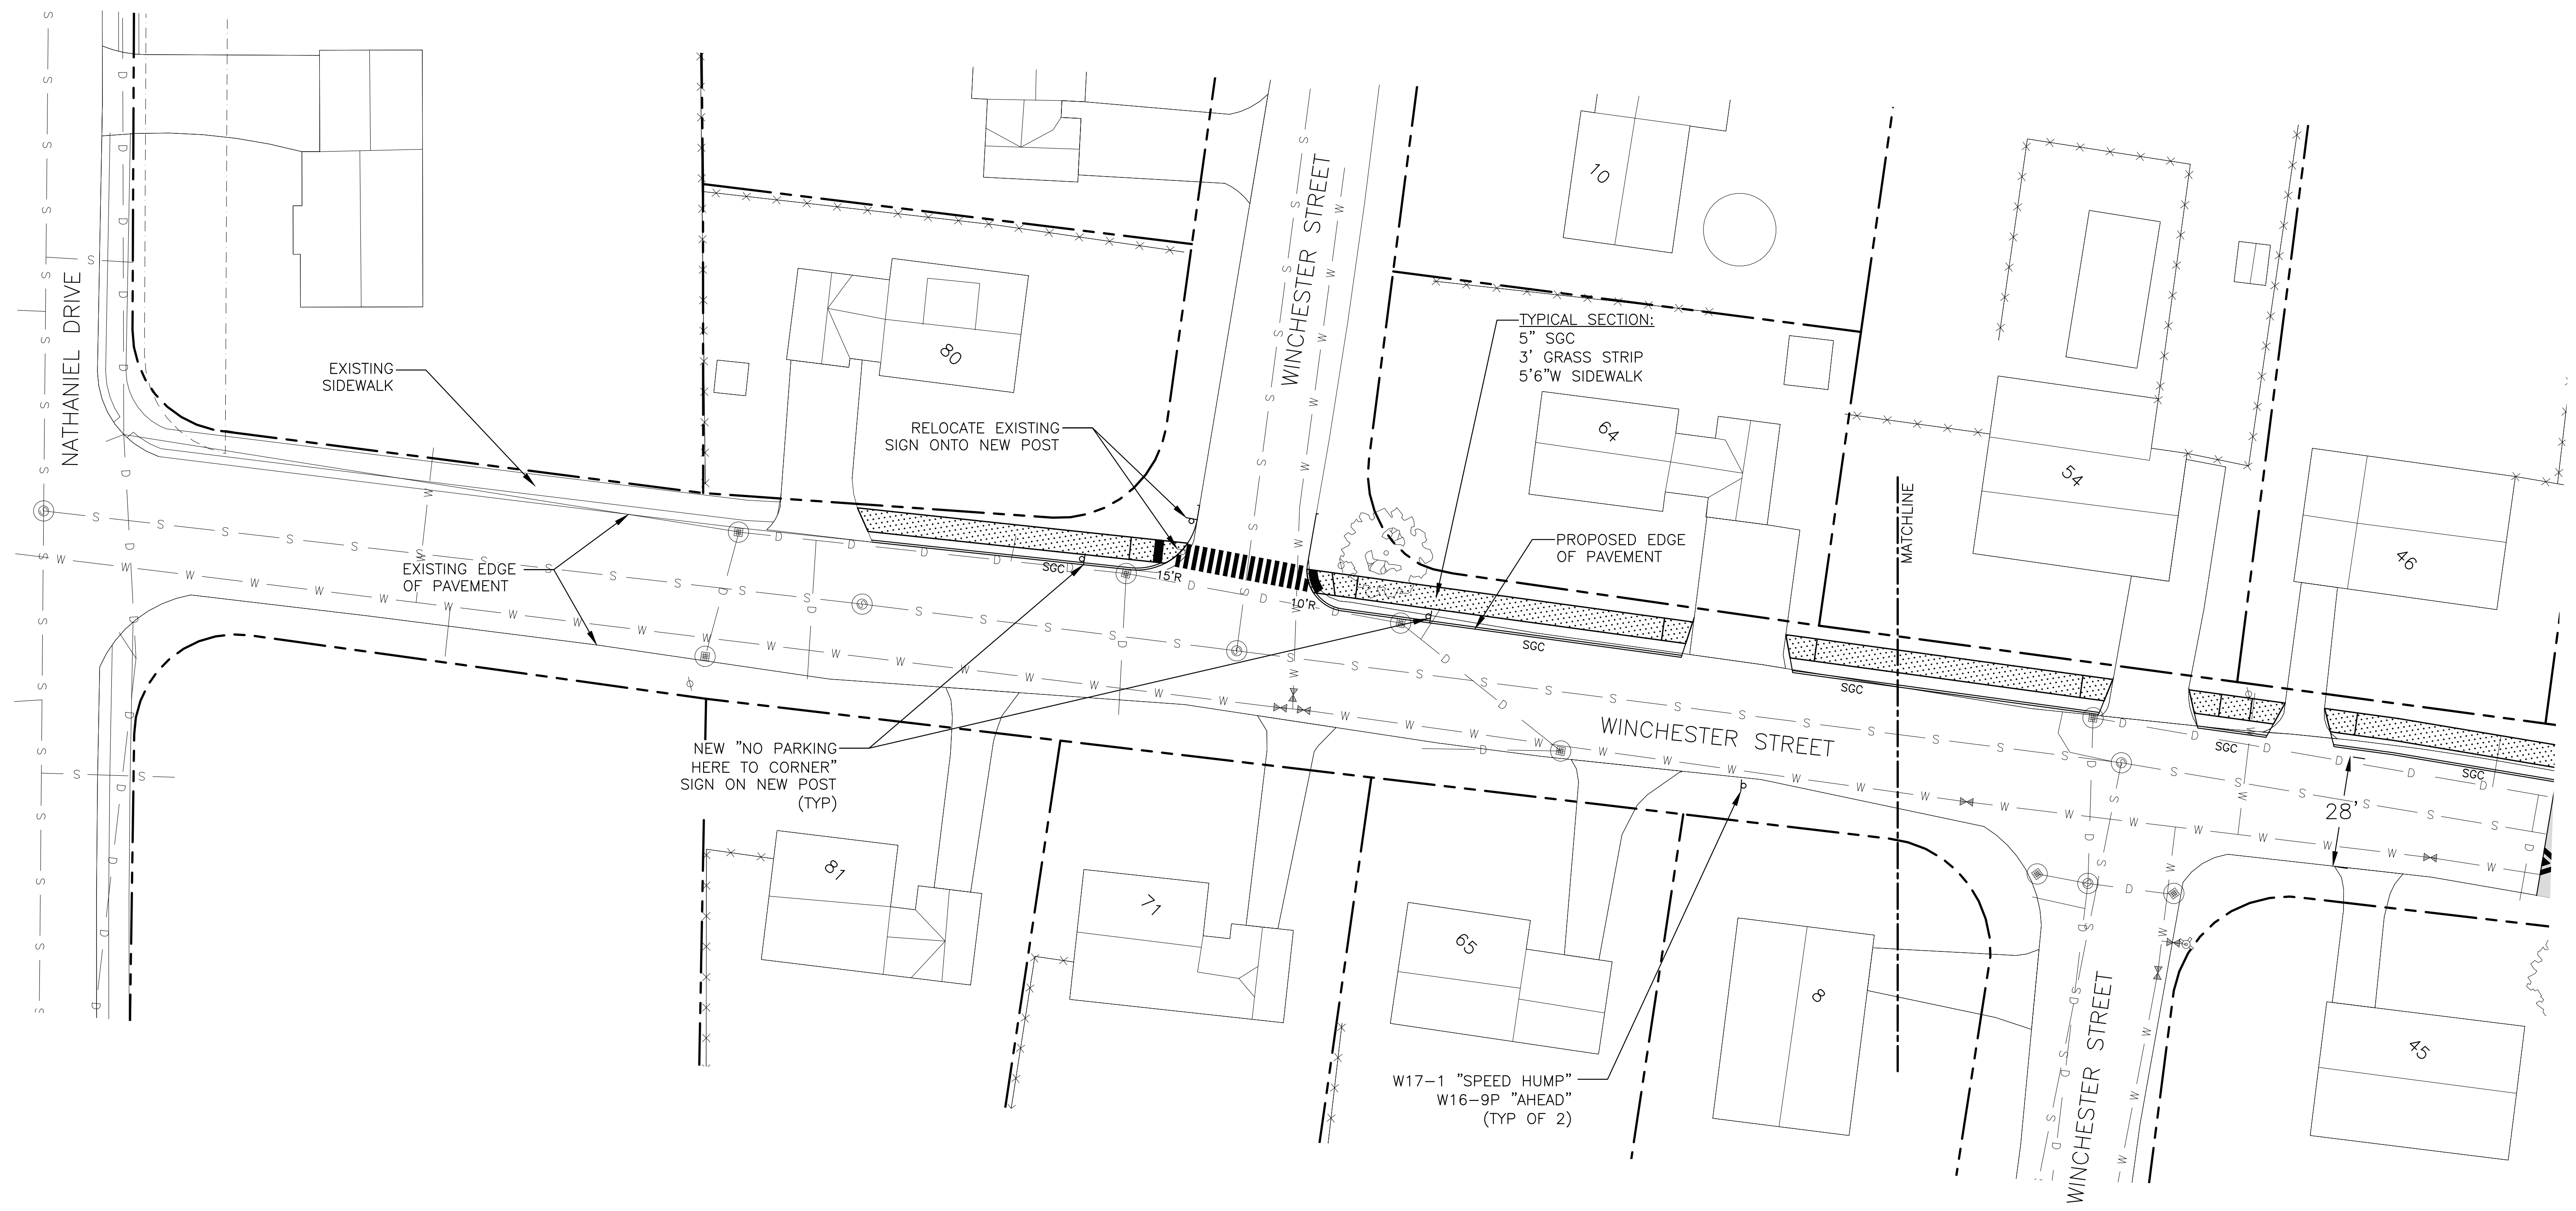


NH STATE PLANE COORDINATE SYSTEM
 NAD 1983

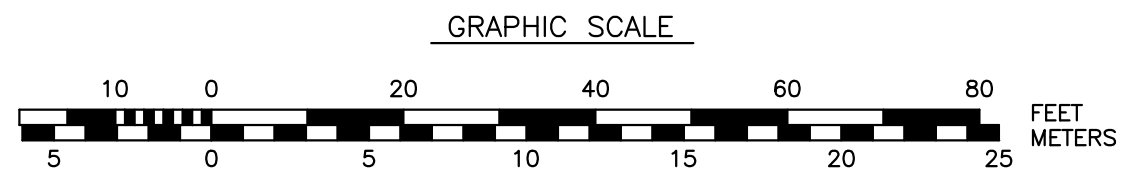



DEPARTMENT OF
 PUBLIC WORKS
 CITY OF PORTSMOUTH, NH
 680 PEVERLY HILL ROAD
 603-427-1530

G	ISSUED FOR INTERNAL REVIEW	MRB	4/18/22
F	ISSUED FOR PUBLIC MEETING	MRB	4/12/22
NO.	REVISIONS	APP'D	DATE
PROJECT: 2022 SIDEWALK PROJECTS MAPLE HAVEN			
TITLE: WINCHESTER STREET			
DRAWING SCALE: AS SHOWN		DATE: FEBRUARY 2022	
PROJECT NO.: XXXX		SHEET: C-101	
APPROVED BY: MRB			

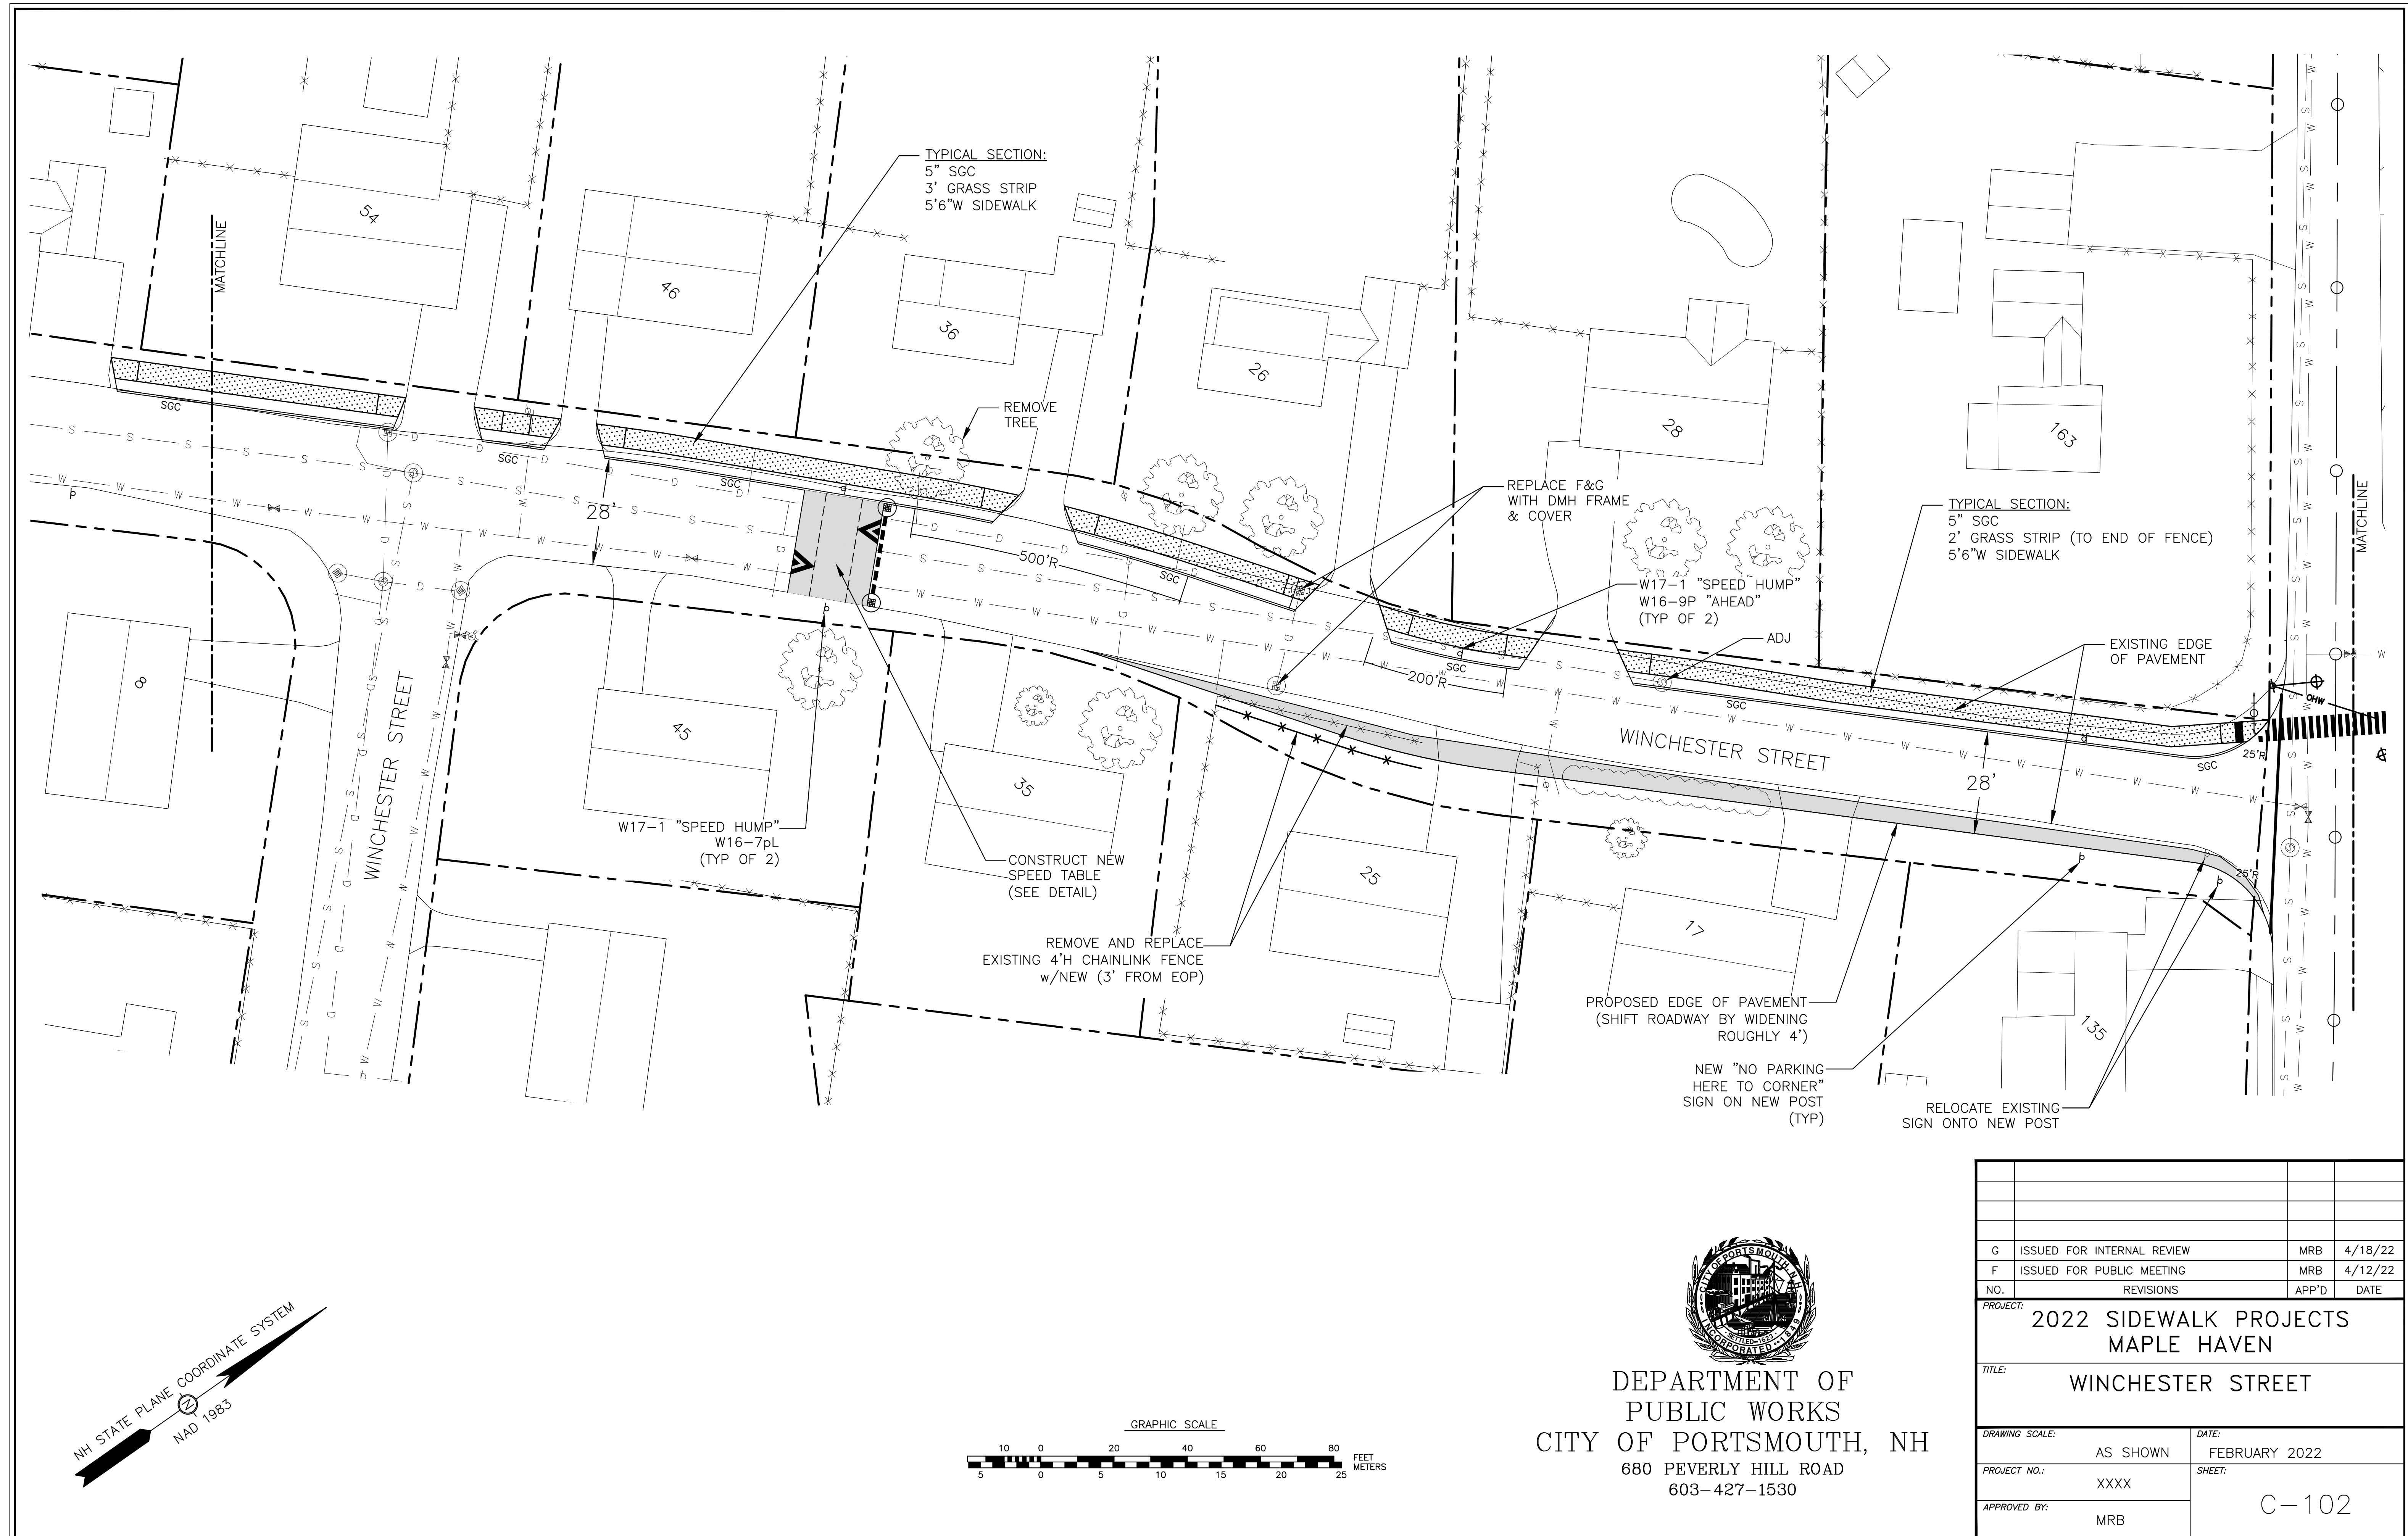


NH STATE PLANE COORDINATE SYSTEM
 NAD 1983


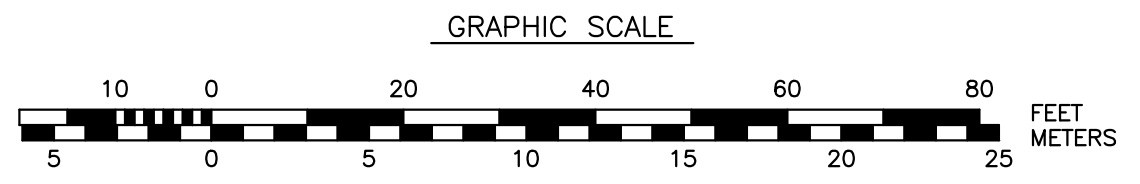




 DEPARTMENT OF
 PUBLIC WORKS
 CITY OF PORTSMOUTH, NH
 680 PEVERLY HILL ROAD
 603-427-1530

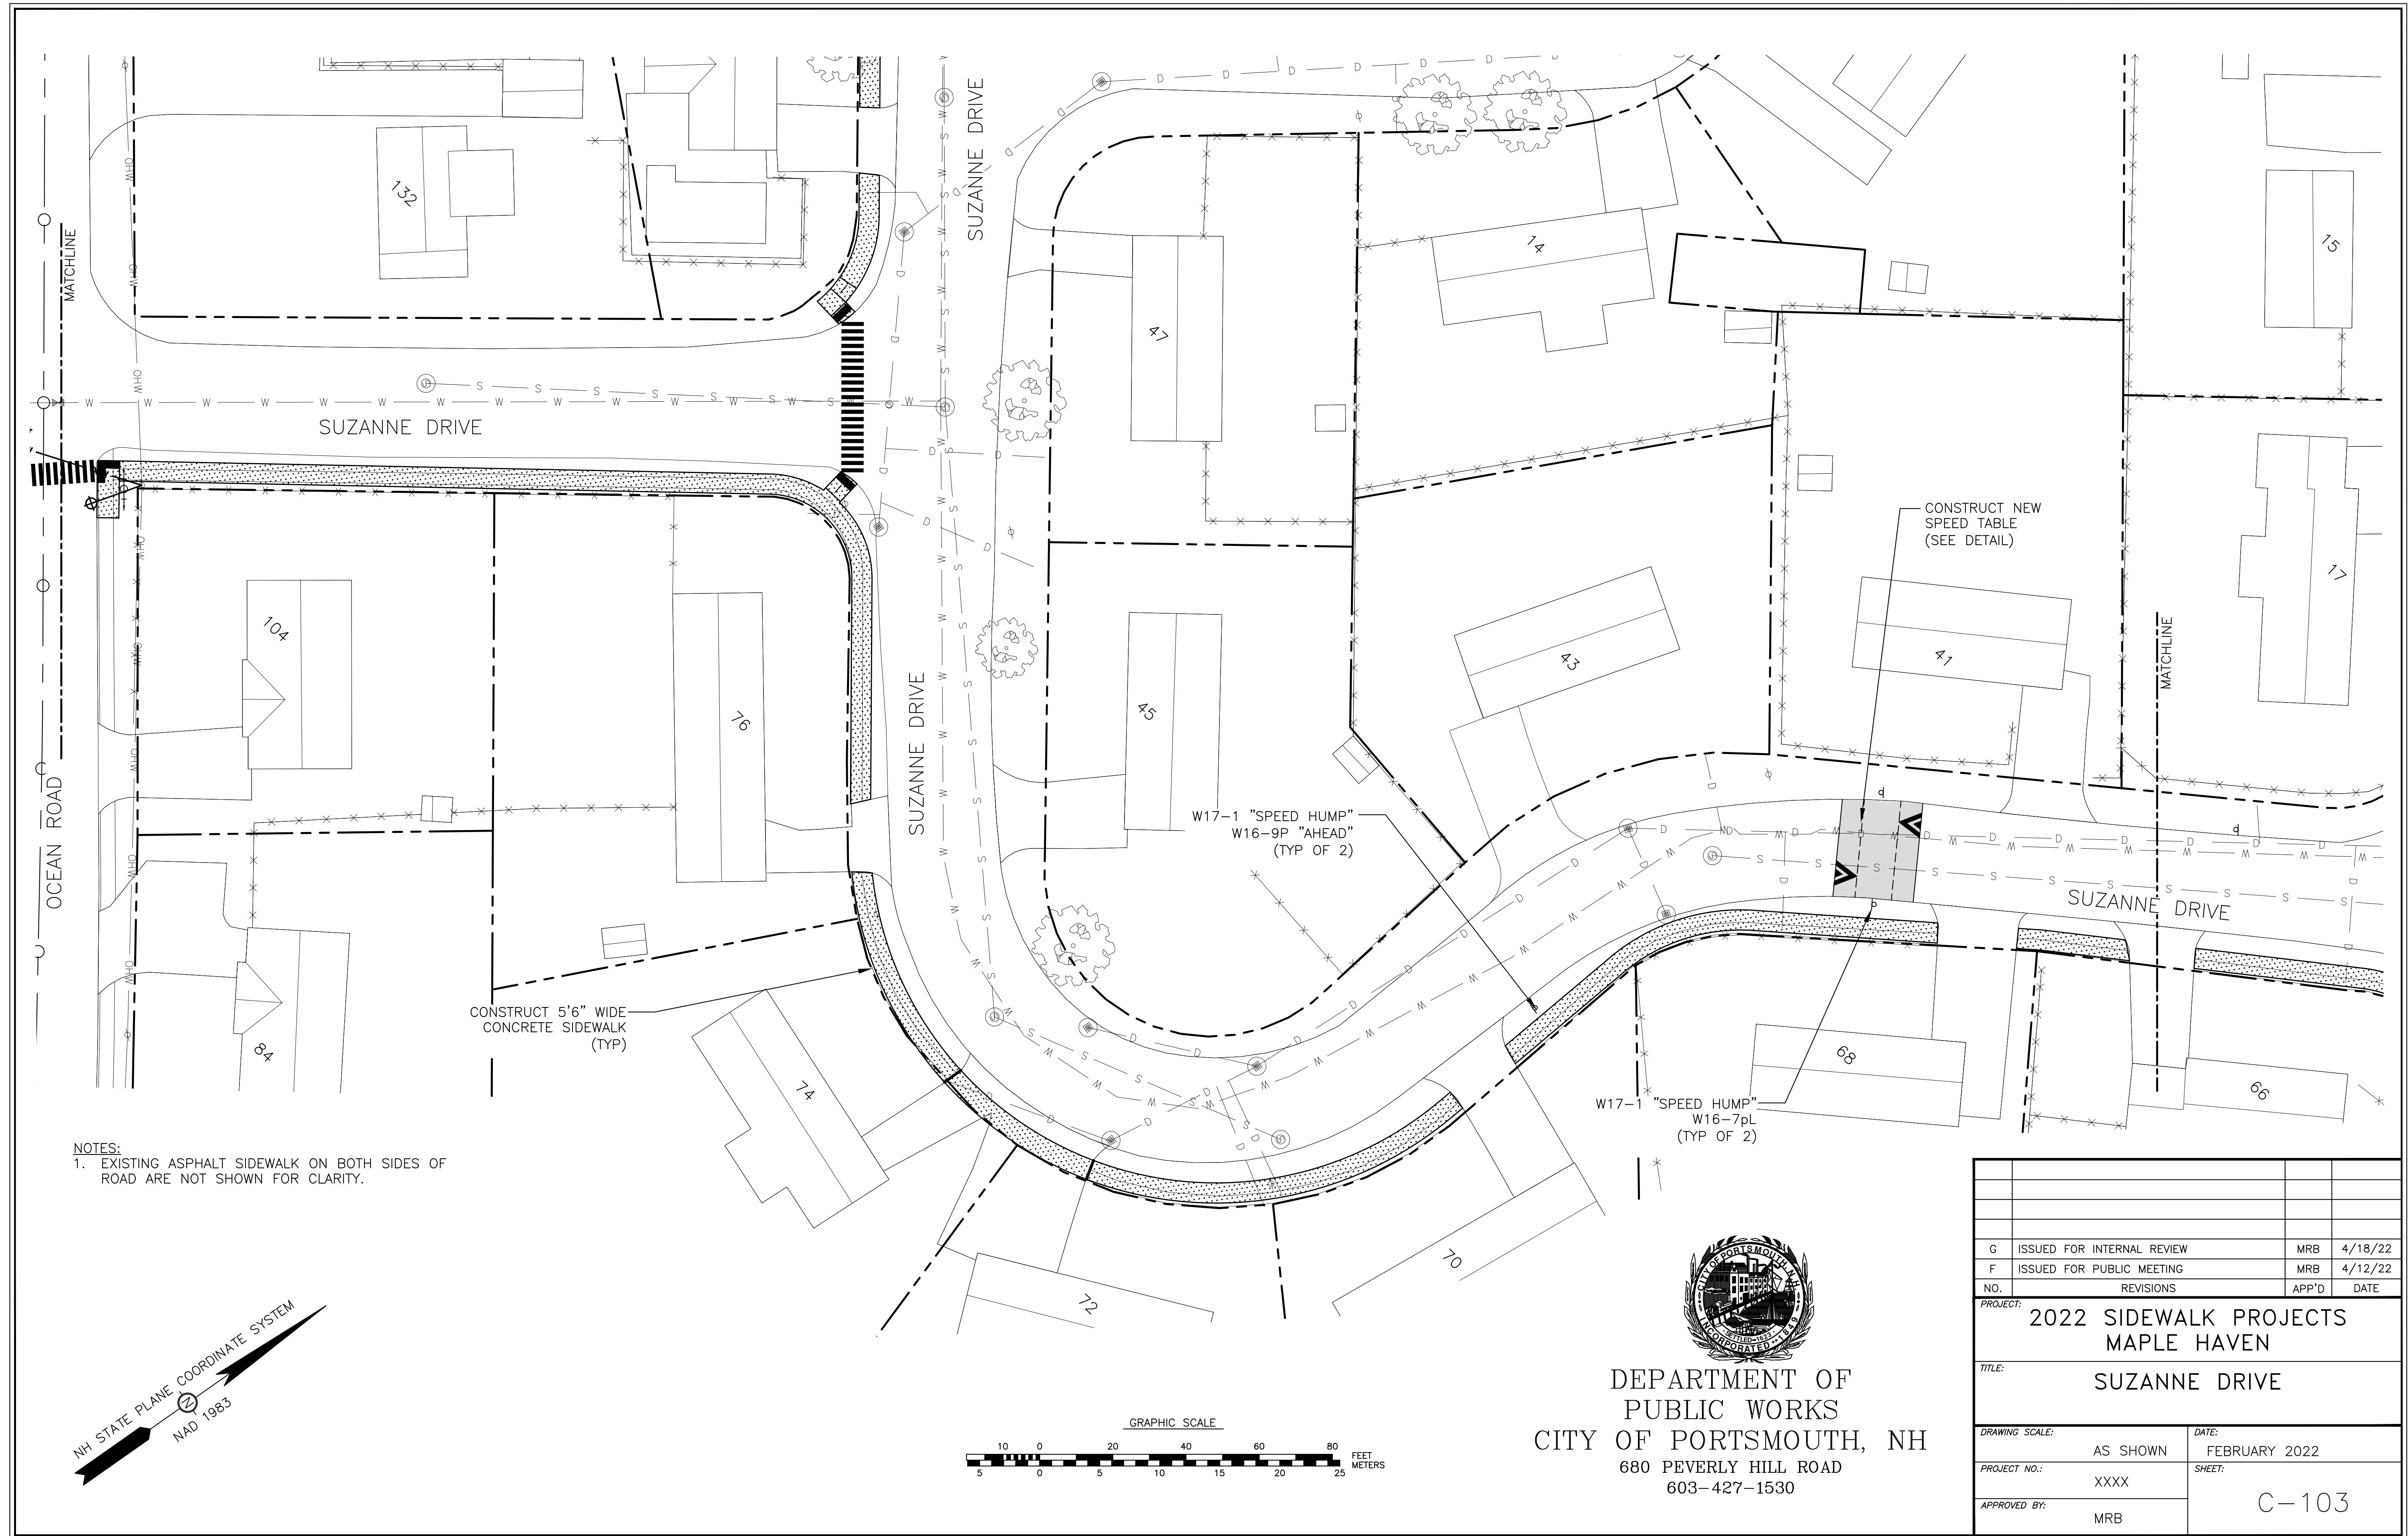G	ISSUED FOR INTERNAL REVIEW	MRB	4/18/22
F	ISSUED FOR PUBLIC MEETING	MRB	4/12/22
NO.	REVISIONS	APP'D	DATE
PROJECT: 2022 SIDEWALK PROJECTS MAPLE HAVEN			
TITLE: WINCHESTER STREET			
DRAWING SCALE:	AS SHOWN	DATE:	FEBRUARY 2022
PROJECT NO.:	XXXX	SHEET:	C-102
APPROVED BY:	MRB		

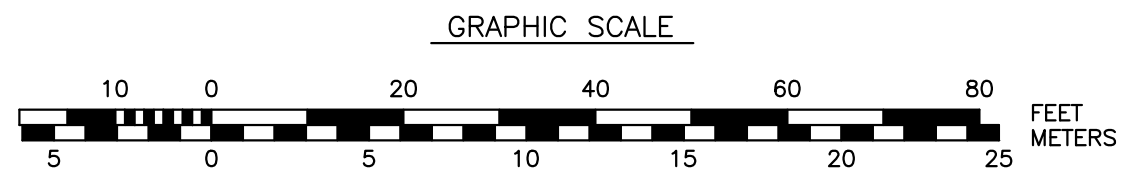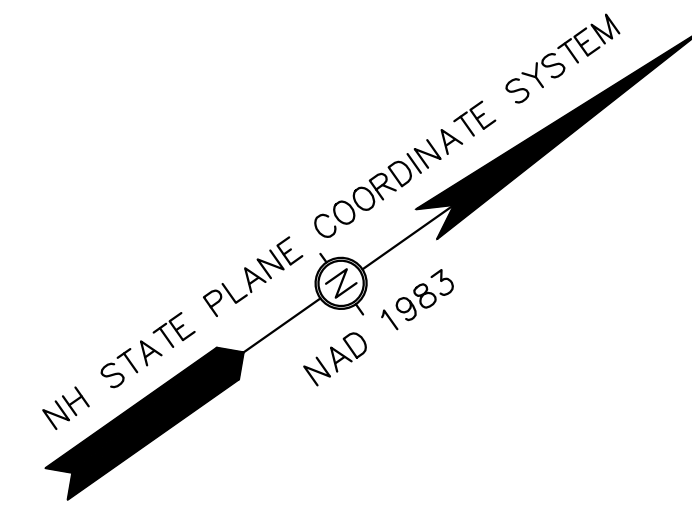


NOTES:
 1. EXISTING ASPHALT SIDEWALK ON BOTH SIDES OF ROAD ARE NOT SHOWN FOR CLARITY.




 DEPARTMENT OF
 PUBLIC WORKS
 CITY OF PORTSMOUTH, NH
 680 PEVERLY HILL ROAD
 603-427-1530

G	ISSUED FOR INTERNAL REVIEW	MRB	4/18/22
F	ISSUED FOR PUBLIC MEETING	MRB	4/12/22
NO.	REVISIONS	APP'D	DATE
PROJECT: 2022 SIDEWALK PROJECTS MAPLE HAVEN			
TITLE: SUZANNE DRIVE			
DRAWING SCALE:	AS SHOWN	DATE:	FEBRUARY 2022
PROJECT NO.:	XXXX	SHEET:	C-103
APPROVED BY:	MRB		

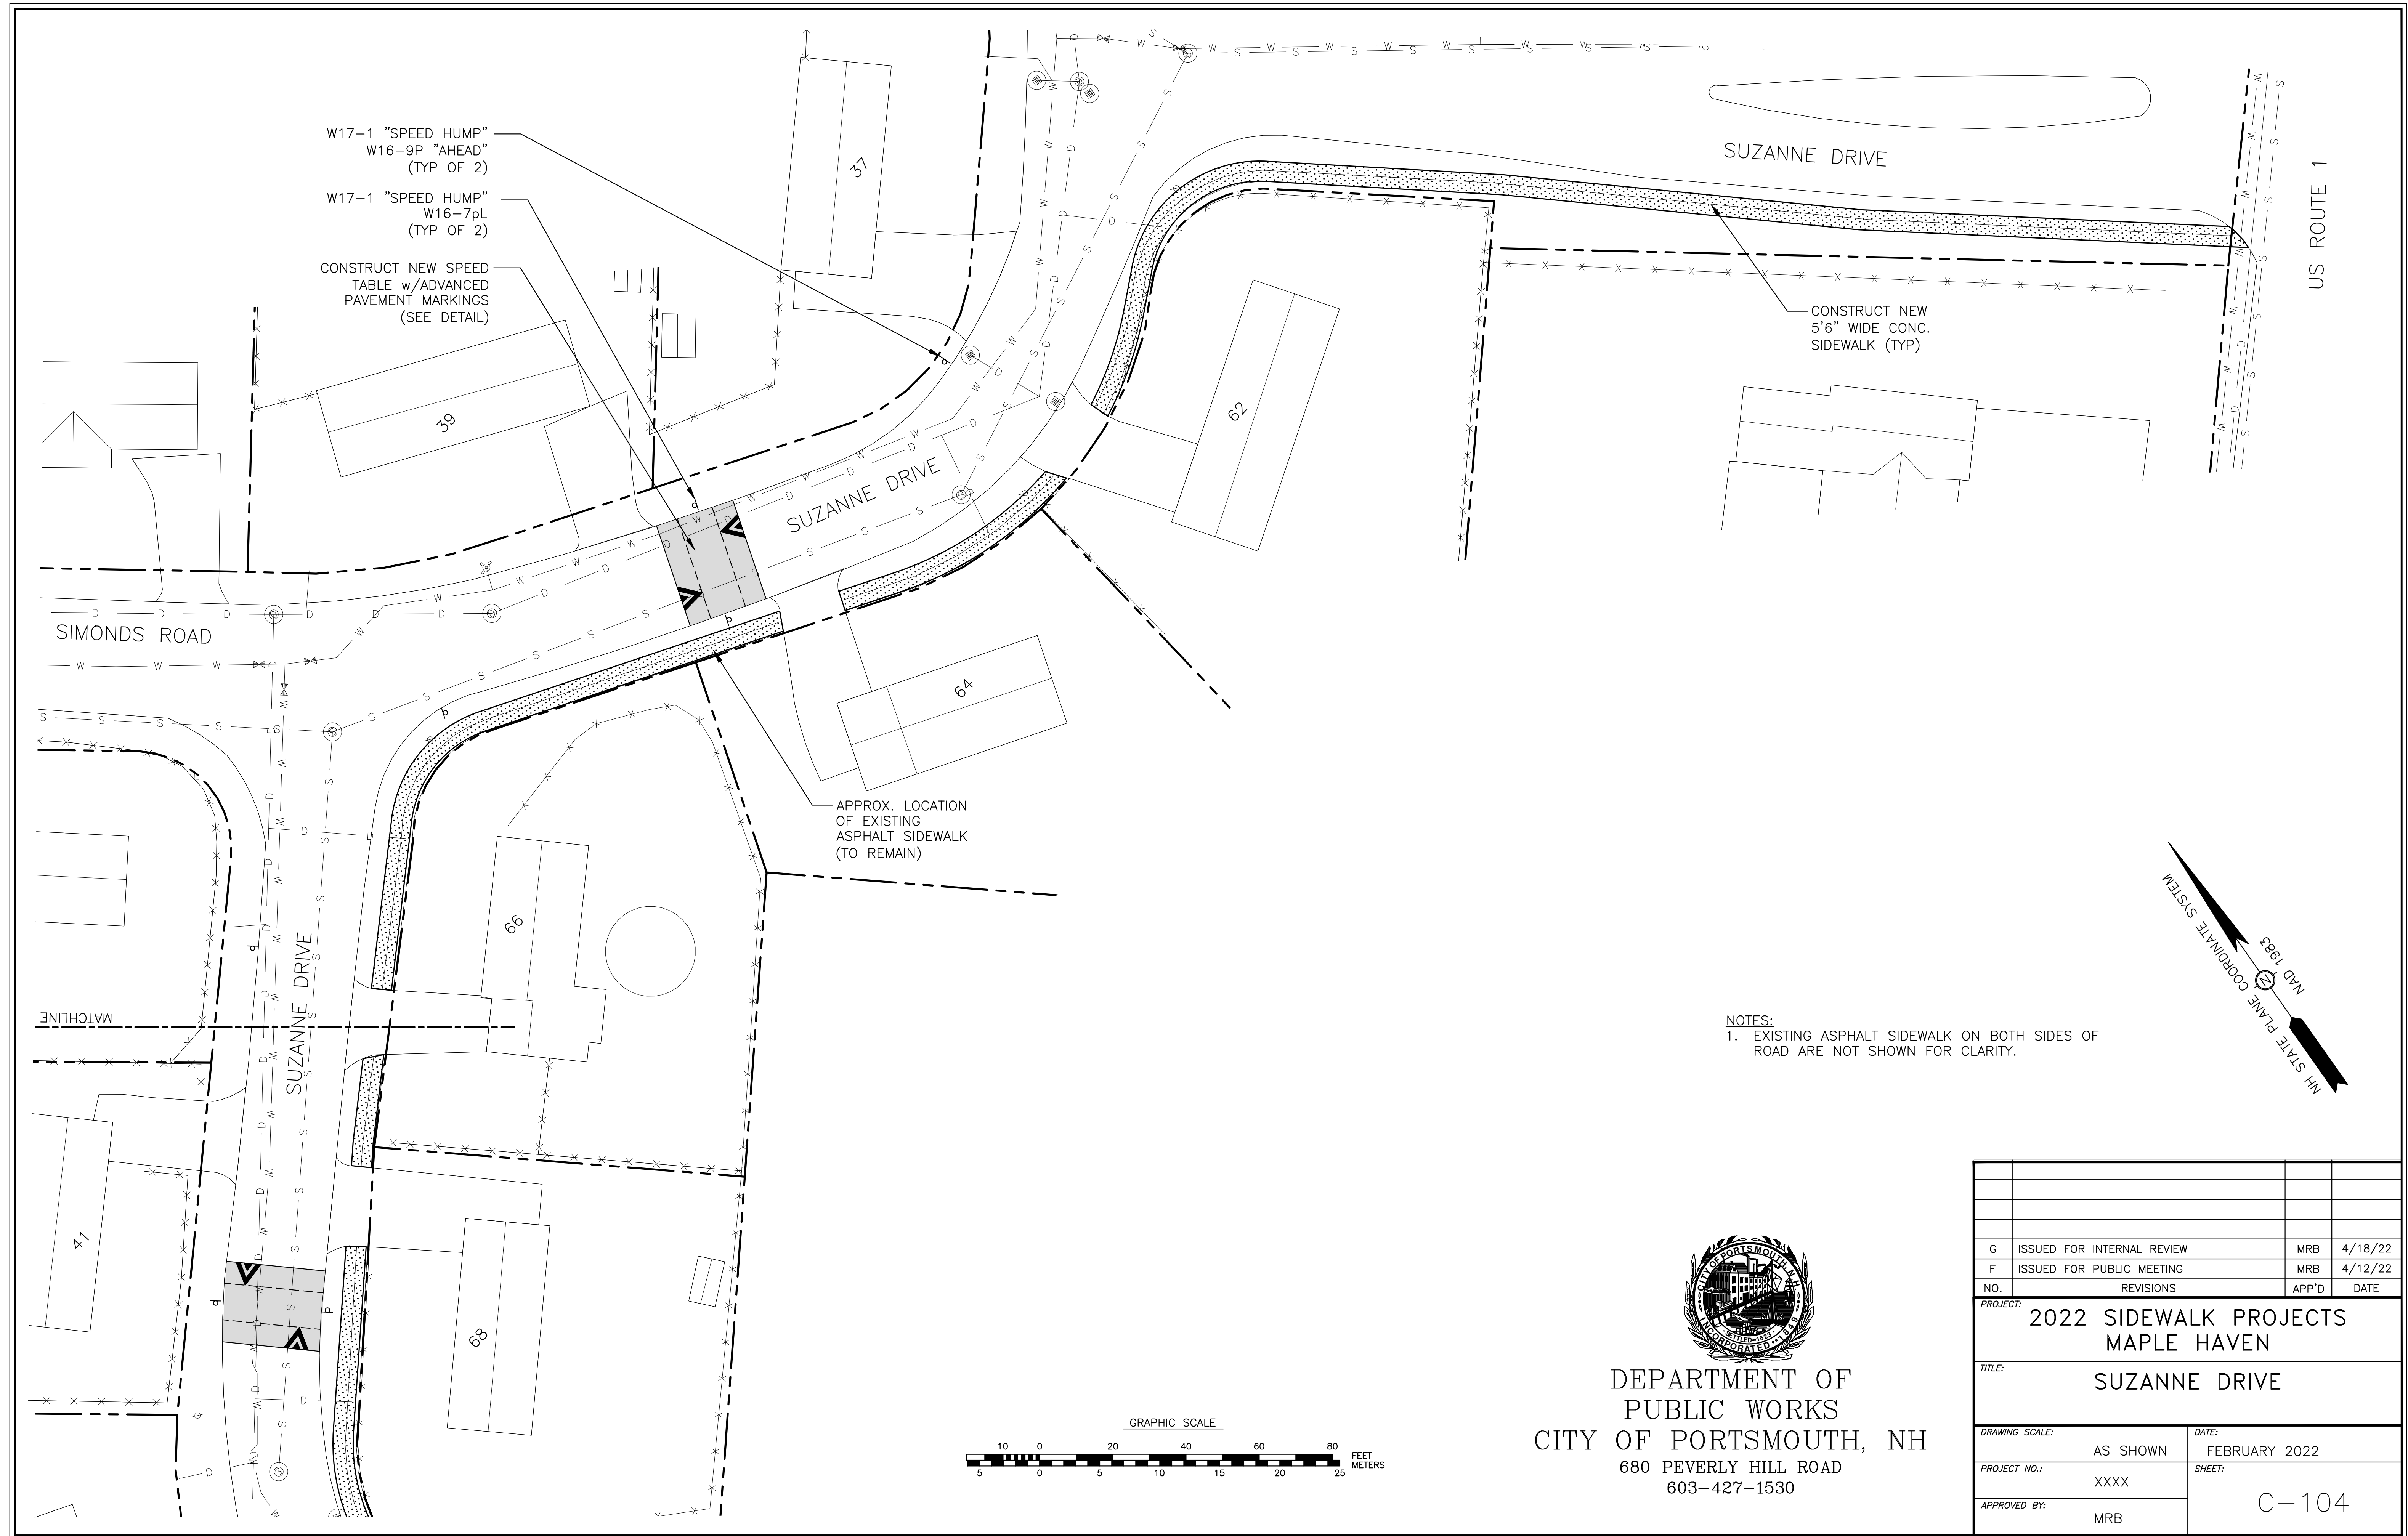

W17-1 "SPEED HUMP"
W16-9P "AHEAD"
(TYP OF 2)



W17-1 "SPEED HUMP"
W16-7pL
(TYP OF 2)

CONSTRUCT NEW SPEED
TABLE w/ADVANCED
PAVEMENT MARKINGS
(SEE DETAIL)

CONSTRUCT NEW
5'6" WIDE CONC.
SIDEWALK (TYP)


APPROX. LOCATION
OF EXISTING
ASPHALT SIDEWALK
(TO REMAIN)

NOTES:
1. EXISTING ASPHALT SIDEWALK ON BOTH SIDES OF
ROAD ARE NOT SHOWN FOR CLARITY.

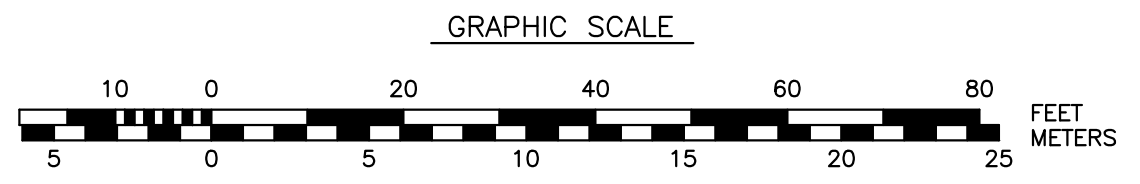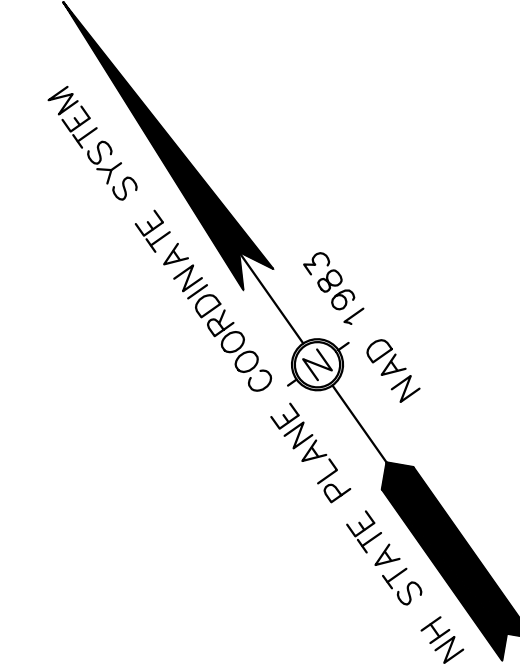


DEPARTMENT OF
PUBLIC WORKS
CITY OF PORTSMOUTH, NH
680 PEVERLY HILL ROAD
603-427-1530


G	ISSUED FOR INTERNAL REVIEW	MRB	4/18/22
F	ISSUED FOR PUBLIC MEETING	MRB	4/12/22
NO.	REVISIONS	APP'D	DATE
PROJECT: 2022 SIDEWALK PROJECTS MAPLE HAVEN			
TITLE: SUZANNE DRIVE			
DRAWING SCALE:	AS SHOWN	DATE:	FEBRUARY 2022
PROJECT NO.:	XXXX	SHEET:	C-104
APPROVED BY:	MRB		

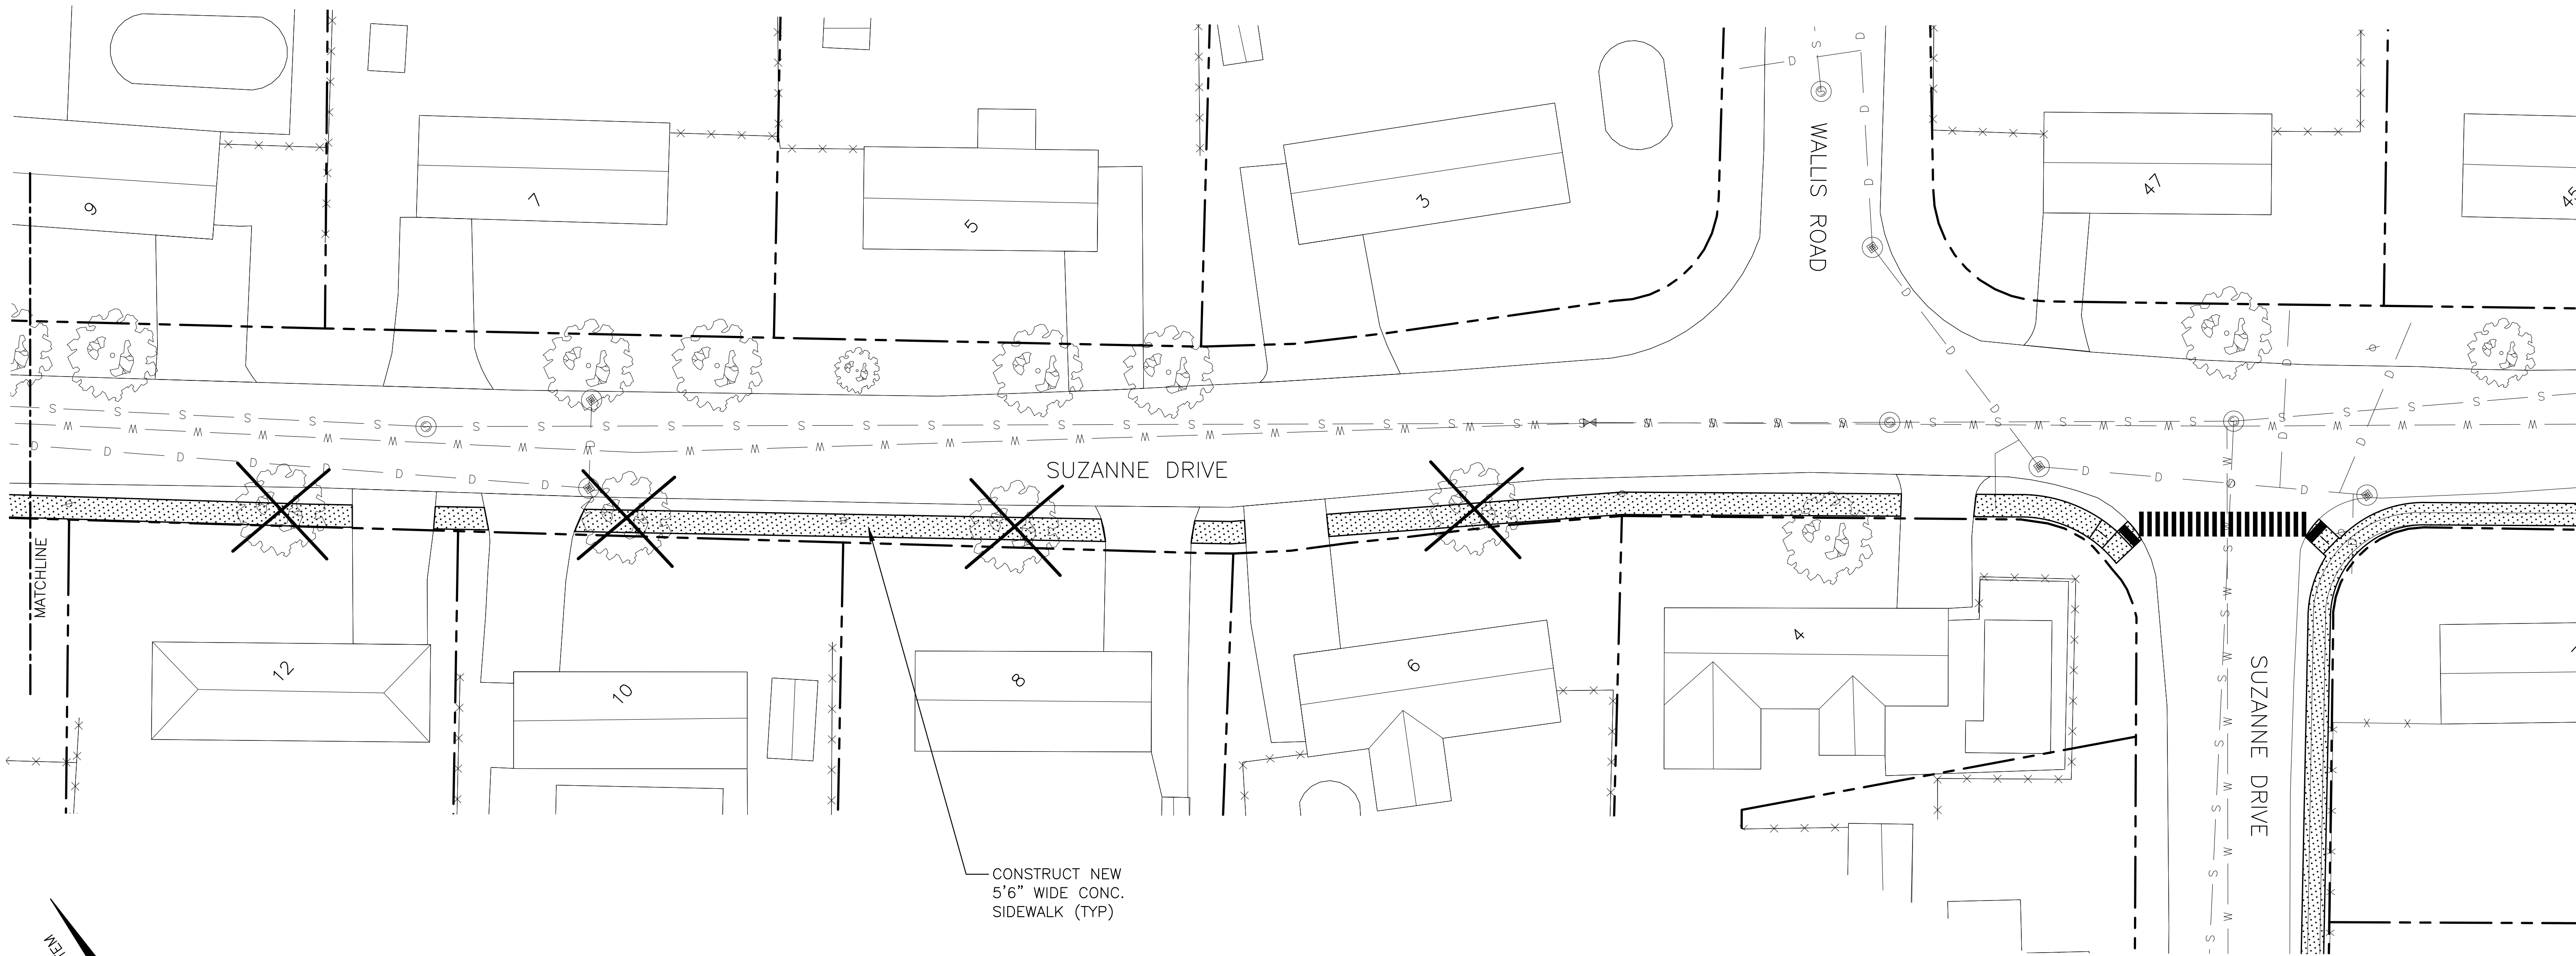

CONSTRUCT NEW
5'6" WIDE CONC.
SIDEWALK (TYP)


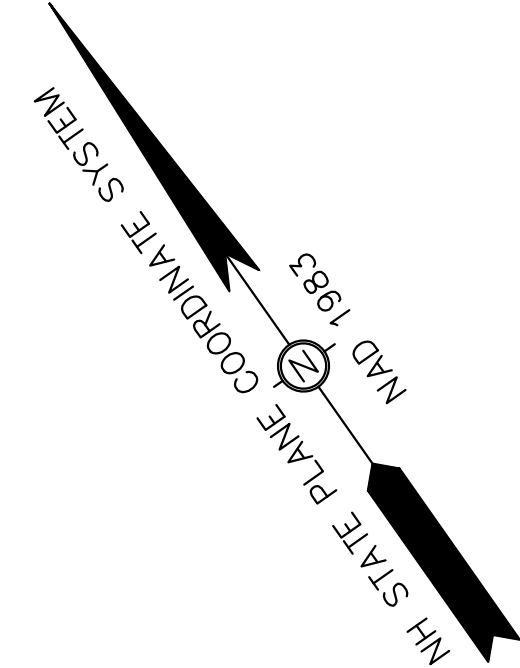


NOTES:
1. EXISTING ASPHALT SIDEWALK ON BOTH SIDES OF ROAD ARE NOT SHOWN FOR CLARITY.

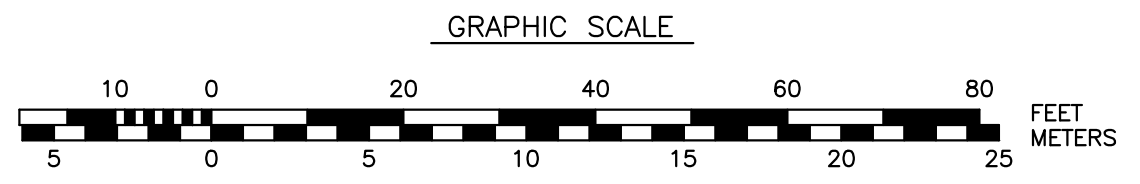



DEPARTMENT OF
PUBLIC WORKS
CITY OF PORTSMOUTH, NH
680 PEVERLY HILL ROAD
603-427-1530

G	ISSUED FOR INTERNAL REVIEW	MRB	4/18/22
F	ISSUED FOR PUBLIC MEETING	MRB	4/12/22
NO.	REVISIONS	APP'D	DATE
PROJECT: 2022 SIDEWALK PROJECTS MAPLE HAVEN			
TITLE: SUZANNE DRIVE			
DRAWING SCALE:	AS SHOWN	DATE:	FEBRUARY 2022
PROJECT NO.:	XXXX	SHEET:	C-105
APPROVED BY:	MRB		

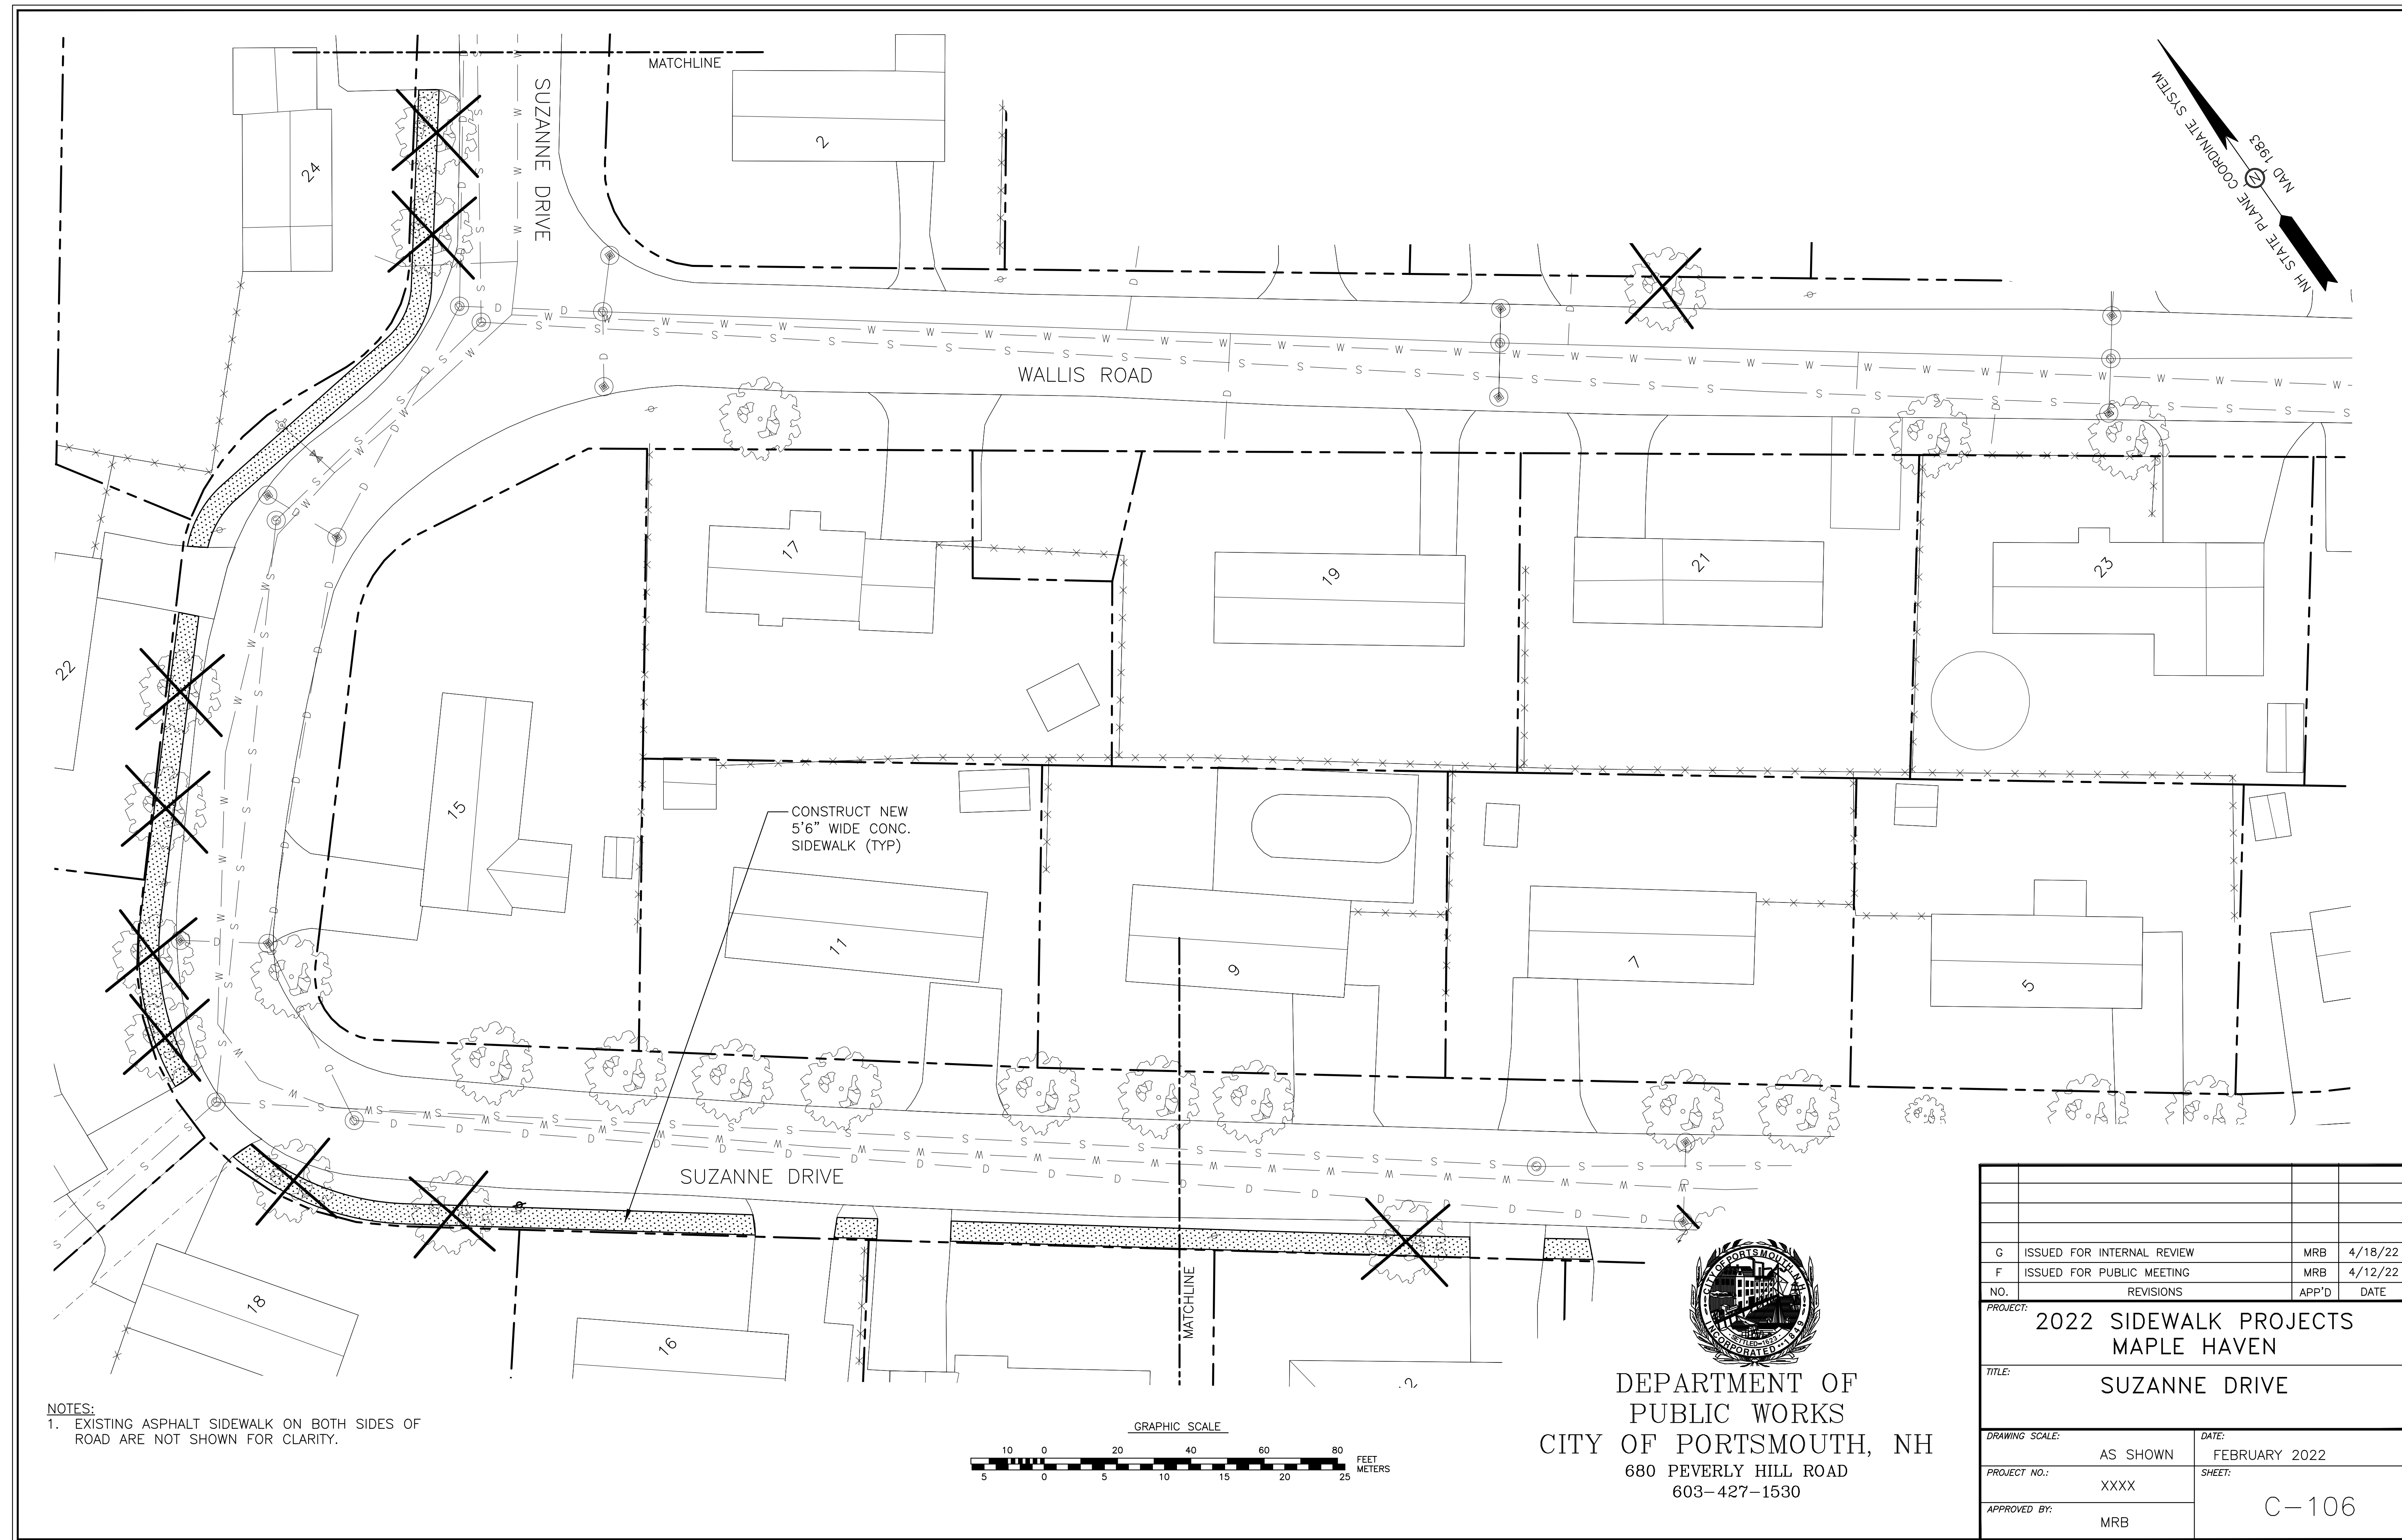
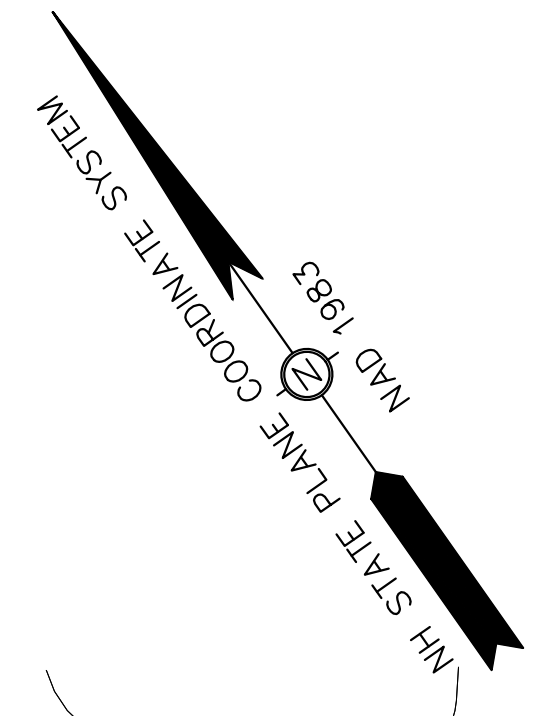


NOTES:
 1. EXISTING ASPHALT SIDEWALK ON BOTH SIDES OF ROAD ARE NOT SHOWN FOR CLARITY.

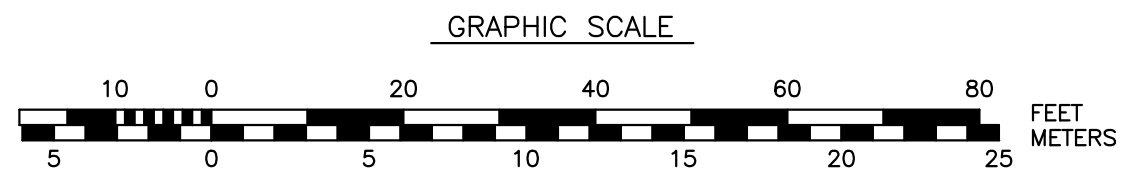



 DEPARTMENT OF
 PUBLIC WORKS
 CITY OF PORTSMOUTH, NH
 680 PEVERLY HILL ROAD
 603-427-1530

G	ISSUED FOR INTERNAL REVIEW	MRB	4/18/22
F	ISSUED FOR PUBLIC MEETING	MRB	4/12/22
NO.	REVISIONS	APP'D	DATE
PROJECT: 2022 SIDEWALK PROJECTS MAPLE HAVEN			
TITLE: SUZANNE DRIVE			
DRAWING SCALE: AS SHOWN		DATE: FEBRUARY 2022	
PROJECT NO.: XXXX		SHEET: C-106	
APPROVED BY: MRB			

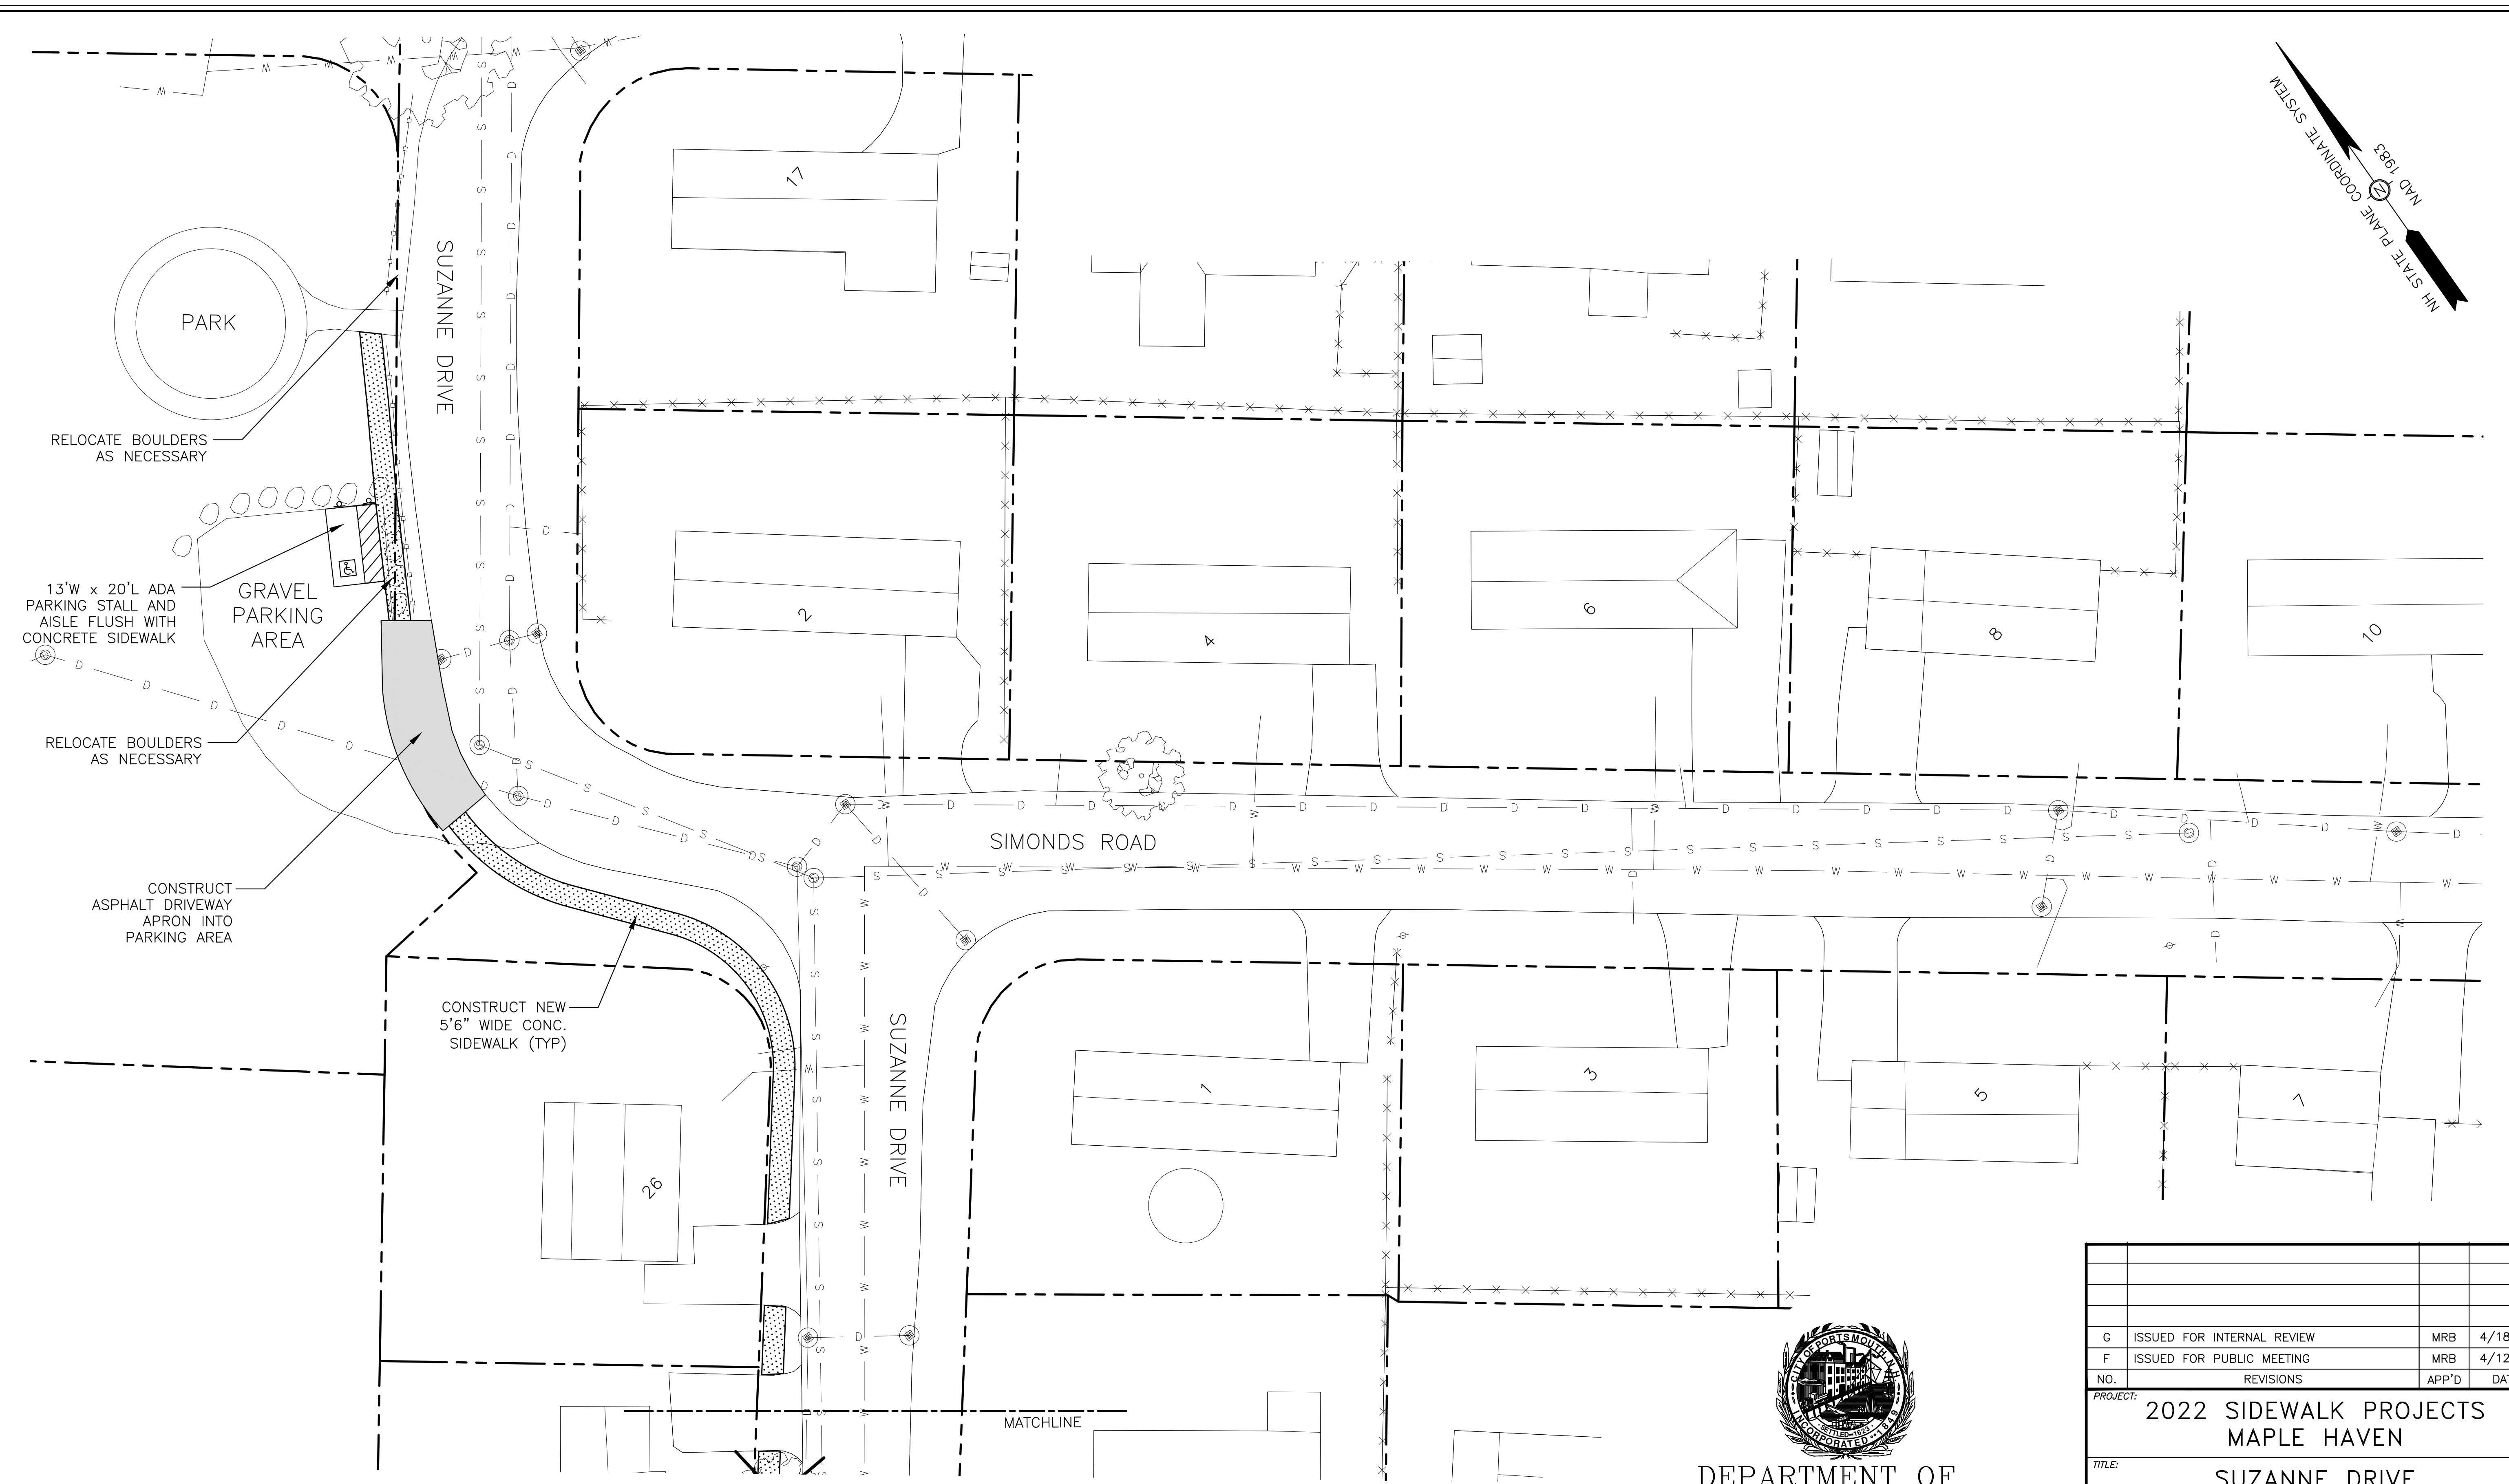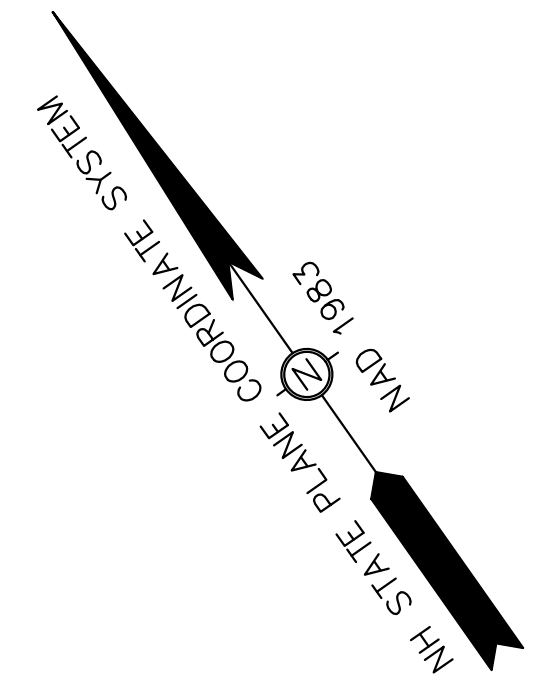

NOTES:
 1. EXISTING ASPHALT SIDEWALK ON BOTH SIDES OF ROAD ARE NOT SHOWN FOR CLARITY.

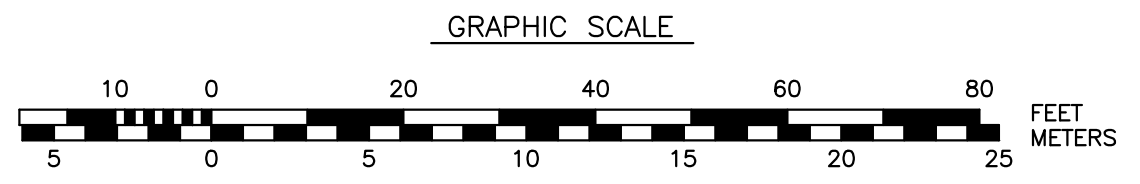

DEPARTMENT OF
 PUBLIC WORKS
 CITY OF PORTSMOUTH, NH
 680 PEVERLY HILL ROAD
 603-427-1530

G	ISSUED FOR INTERNAL REVIEW	MRB	4/18/22
F	ISSUED FOR PUBLIC MEETING	MRB	4/12/22
NO.	REVISIONS	APP'D	DATE
PROJECT: 2022 SIDEWALK PROJECTS MAPLE HAVEN			
TITLE: SUZANNE DRIVE			
DRAWING SCALE:	AS SHOWN	DATE:	FEBRUARY 2022
PROJECT NO.:	XXXX	SHEET:	C-107
APPROVED BY:	MRB		