


SECTION VIEW
PERMANENT TRENCH PATCH

- NOTES (PERMANENT):
- 1. PERMANENT PAVEMENT PATCH SHALL BE 3/4" BINDER FOR THE FULL THICKNESS. THICKNESS SHALL BE 4" OR MATCH EXISTING (WHICHEVER IS GREATER), PLACED AND COMPACTED IN TWO LIFTS. THICKNESS MUST BE APPROVED BY THE ENGINEER.
 - 2. PERMANENT PAVEMENT PATCH SHALL BE MILLED 1.5" AFTER SUFFICIENT TIME FOR ANY SETTLEMENT. MILL AREA SHALL EXTEND 12" BEYOND THE BINDER EDGE.
 - 3. PERMANENT PAVEMENT PATCH REQUIRES RUBBER JOINT SEALANT ON ALL JOINTS AFTER WEARING COURSE HAS BEEN PLACED.
 - 4. EXTENT OF PAVING MAY EXTEND BEYOND DIMENSIONS SHOWN IN THE DETAIL AS DIRECTED BY THE ENGINEER.

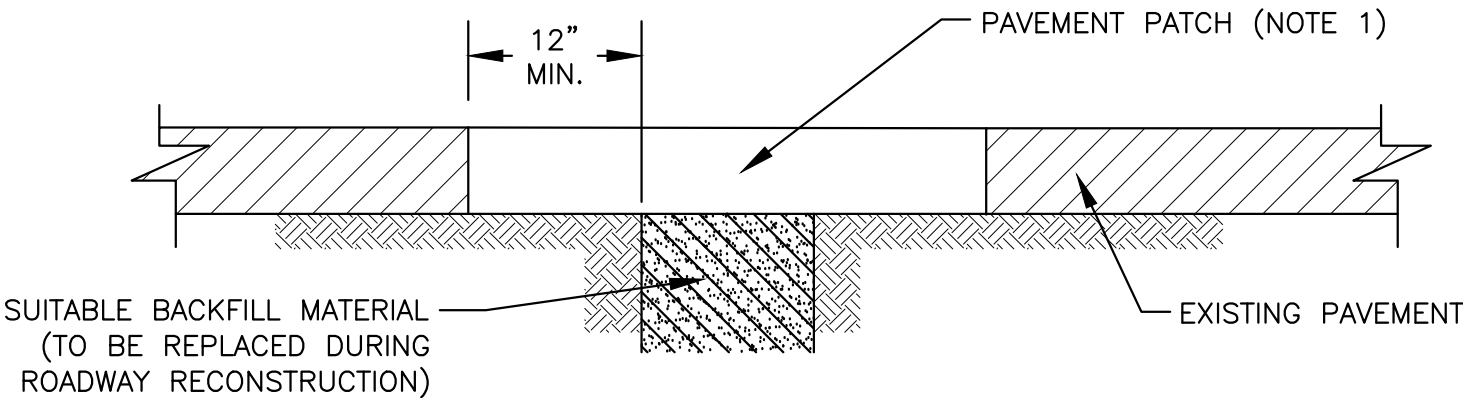

SECTION VIEW
TEMPORARY TRENCH PATCH


- NOTES (TEMPORARY):
- 1. TEMPORARY PAVEMENT PATCH SHALL BE 3/4" BINDER OR 1/2" WEARING (2" THK MIN.).
 - 2. TEMPORARY PAVEMENT PATCHES SHALL BE MAINTAINED REGULARLY. CONTRACTOR SHALL REPLACE TEMPORARY PAVEMENT PATCHES AT THE DISCRETION OF THE ENGINEER.

UTILITY TRENCH PATCH
SCALE: N.T.S

REFERENCES:

CITY OF PORTSMOUTH
PORTSMOUTH STANDARD
TECHNICAL SPECIFICATIONS

DEPARTMENT OF PUBLIC WORKS
CITY OF PORTSMOUTH, NH
680 PEVERLY HILL ROAD
603-427-1530

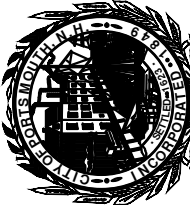

PROJECT: CITY OF PORTSMOUTH
STANDARD DETAILS

TITLE: UTILITY TRENCH PATCH

SHEET: GU-002

DATE: 05/09/2025
SCALE: NONE
PROJ. NO.: N/A
APVD BY: PHR