


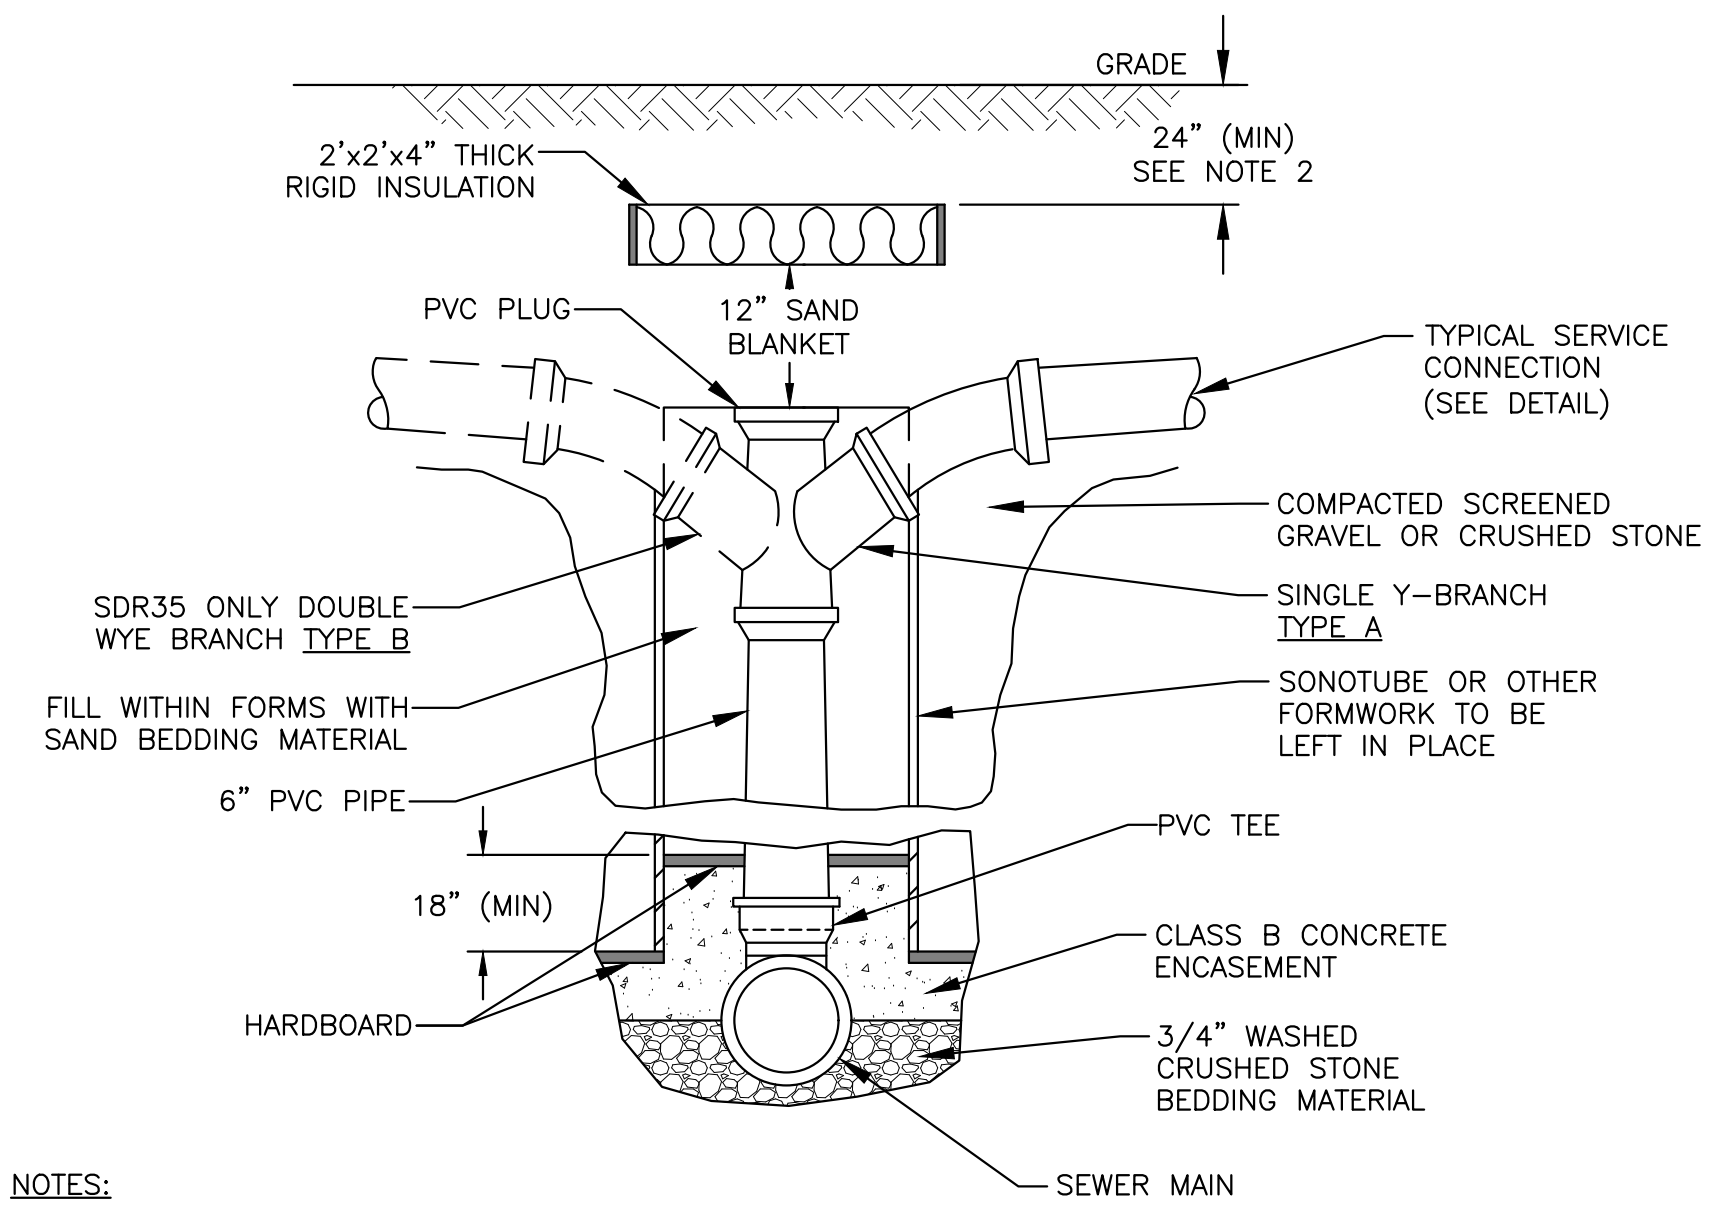

- NOTES:
1. DOUBLE WYE BRANCH REQUIRES ENGINEER APPROVAL.
 2. RIGID INSULATION SHALL NOT BE PLACED IN THE SELECT BASE MATERIALS OF ROADWAY. IF 24" DEPTH CAN NOT BE OBTAINED, CONTACT THE ENGINEER IMMEDIATELY.

SEWER SERVICE CHIMNEY CONNECTION
SCALE: N.T.S

REFERENCES:	
CITY OF PORTSMOUTH STANDARD TECHNICAL SPECIFICATIONS	
DEPARTMENT OF PUBLIC WORKS CITY OF PORTSMOUTH, NH 680 PEVERLY HILL ROAD 603-427-1530	
	
DATE: 05/09/2025	SCALE: NONE
PROJ. NO.: N/A	APVD BY: PHR
PROJECT: CITY OF PORTSMOUTH STANDARD DETAILS	TITLE: SEWER SERVICE CHIMNEY CONNECTION
SHEET: S-005	