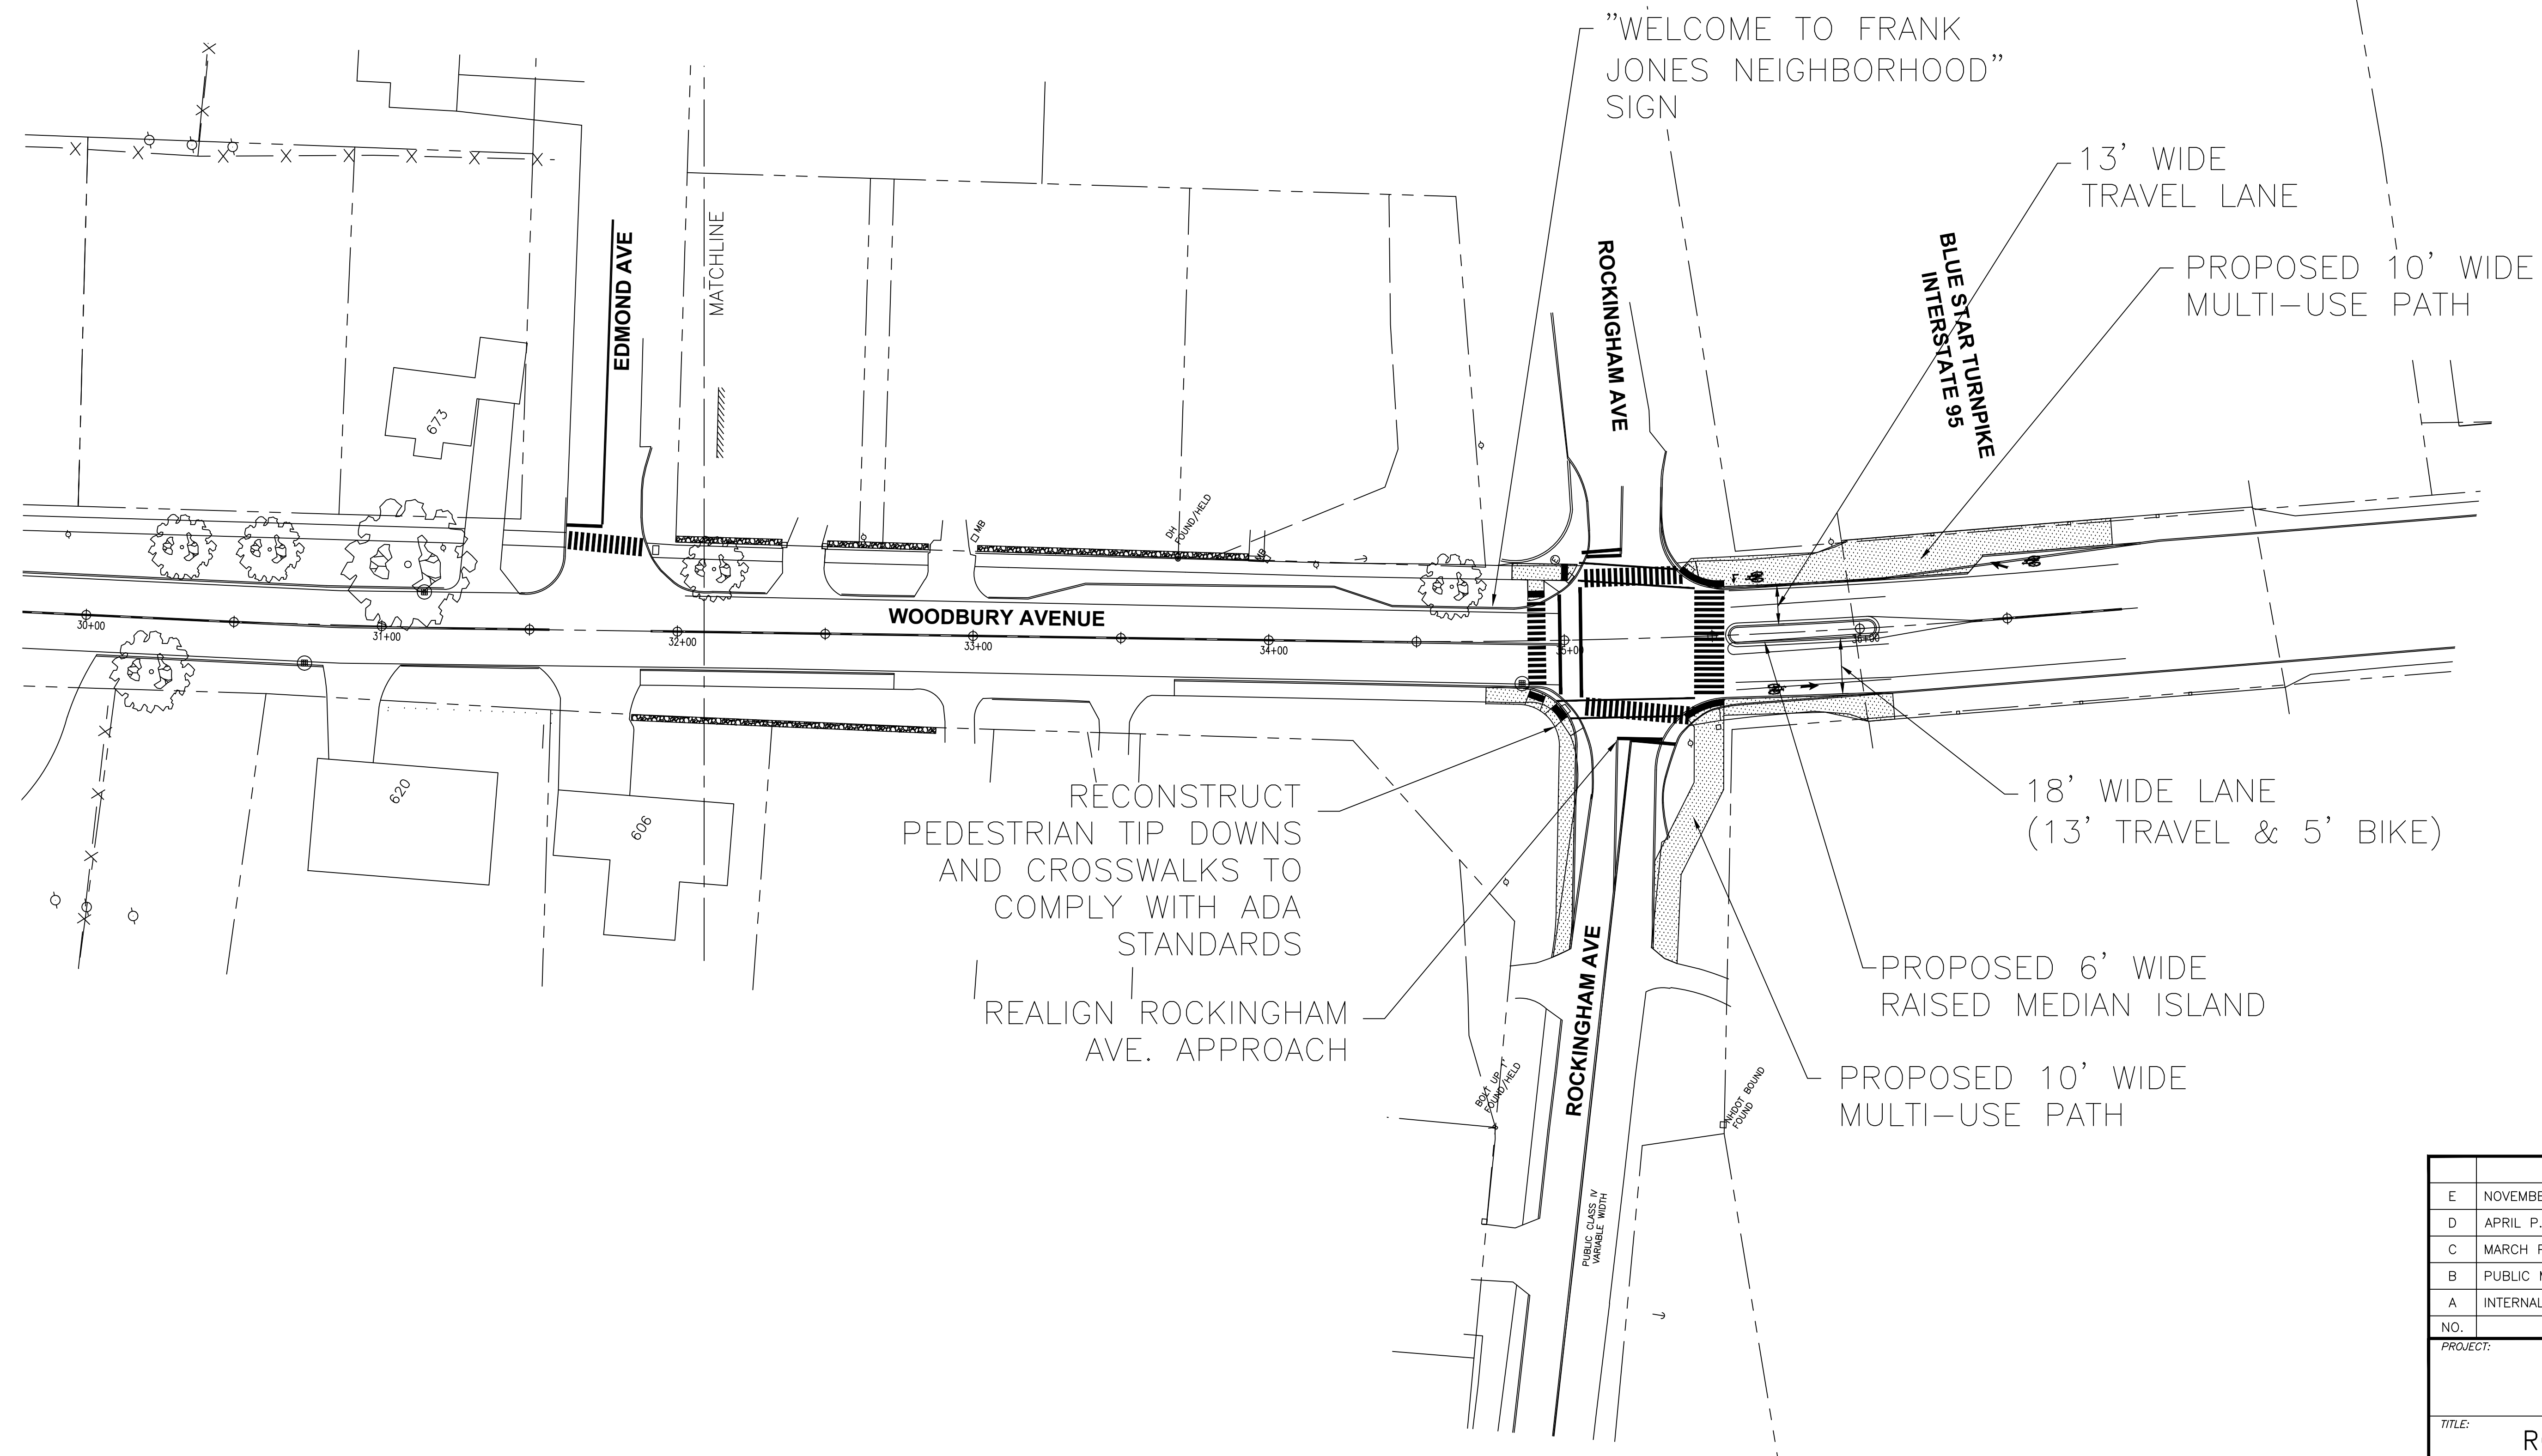
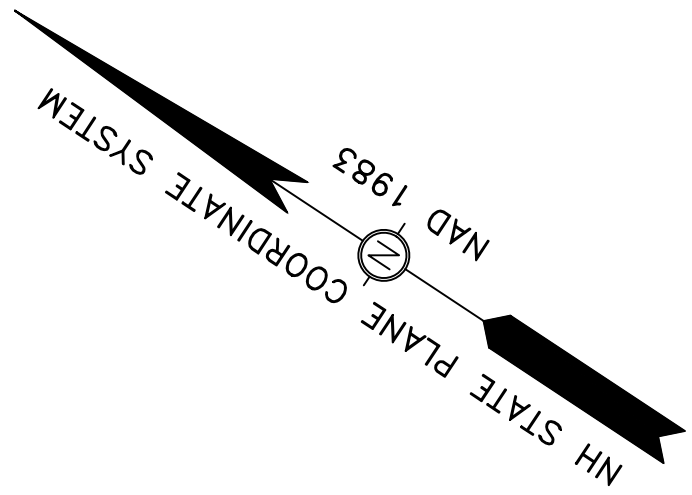


E	NOVEMBER P.T.S. MEETING	ZMJC	10/24/25
D	APRIL P.T.S. MEETING	MRB	3/31/23
C	MARCH P.T.S. MEETING	MRB	3/7/23
B	PUBLIC MEETING & FEBRUARY P.T.S.	MRB	1/26/23
A	INTERNAL REVIEW	MRB	1/20/23
NO.	REVISIONS	APP'D	DATE
PROJECT: WOODBURY AVENUE TRAFFIC CALMING			
TITLE: ROADWAY LAYOUT PLAN			
DRAWING SCALE: AS SHOWN		DATE: JANUARY 2023	
PROJECT NO.: 7247		SHEET: C-105	
APPROVED BY: MRB			